


SITE PLAN & DETAILS

PRESBY ENVIRONMENTAL NOTES

- 1) SYSTEM TO BE INSTALLED IN ACCORDANCE WITH PRODUCT DESIGN AND INSTALLATION MANUAL, STATE AND LOCAL REGULATIONS. FOR PRODUCT INFORMATION OR THE NEAREST DEALER CONTACT PRESBY ENVIRONMENTAL, INC. ROUTE 117 - PO BOX 617 SUGAR HILL, NH 03085 - PHONE 1-800-473-5298 - WWW.PRESBYENVIRONMENTAL.COM
- 2) MINIMUM OF 6" OF MEDIUM TO COARSE SAND WITH LESS THAN 10% FINER THAN #20 SIEVE REQUIRED AROUND CHAMBERS TO PROVIDE ADEQUATE FLOW AND PREVENT CLOGGING. PROVIDE 6" MINIMUM OF ENVIRONMENTAL TYPE 3 (SEE DESIGN AND SPECIFICATIONS) FOR COMPLETE SAND AND FILL SPECIFICATIONS)
- 3) INSTALLER ADVISED TO CONTACT DIG SAFE PRIOR TO CONSTRUCTION
- 4) DO NOT INSTALL SYSTEM ON FROZEN GROUND OR LEAVE SYSTEM UNCOVERED FOR EXTENDED PERIODS OF TIME
- 5) NO DRAINS, HOT TUBS, SAUNAS, GARBAGE DISPOSALS ETC. SHALL BE INCORPORATED INTO THIS SYSTEM UNLESS OTHERWISE SPECIFIED
- 6) MAINTENANCE: OWNER TO HAVE SYSTEM INSPECTED ANNUALLY BY TRAINED OPERATOR AND SUBMIT RESULTS TO LOCAL APPROVING AUTHORITY ON TECHNOLOGY CHECKLIST
- 7) THIS DOCUMENT IS FOR THE CONSTRUCTION OF THE EFFLUENT DISPOSAL SYSTEM SHOWN. ANYONE USING THIS DOCUMENT FOR ANY OTHER PURPOSE DOES SO AT THEIR OWN RISK
- 8) SYSTEM MUST BE CONSTRUCTED IN ACCORDANCE WITH ENV.AMS 1000. *APPROVAL FOR CONSTRUCTION* IS VALID FOR 4 YEARS FROM DATE OF ISSUE

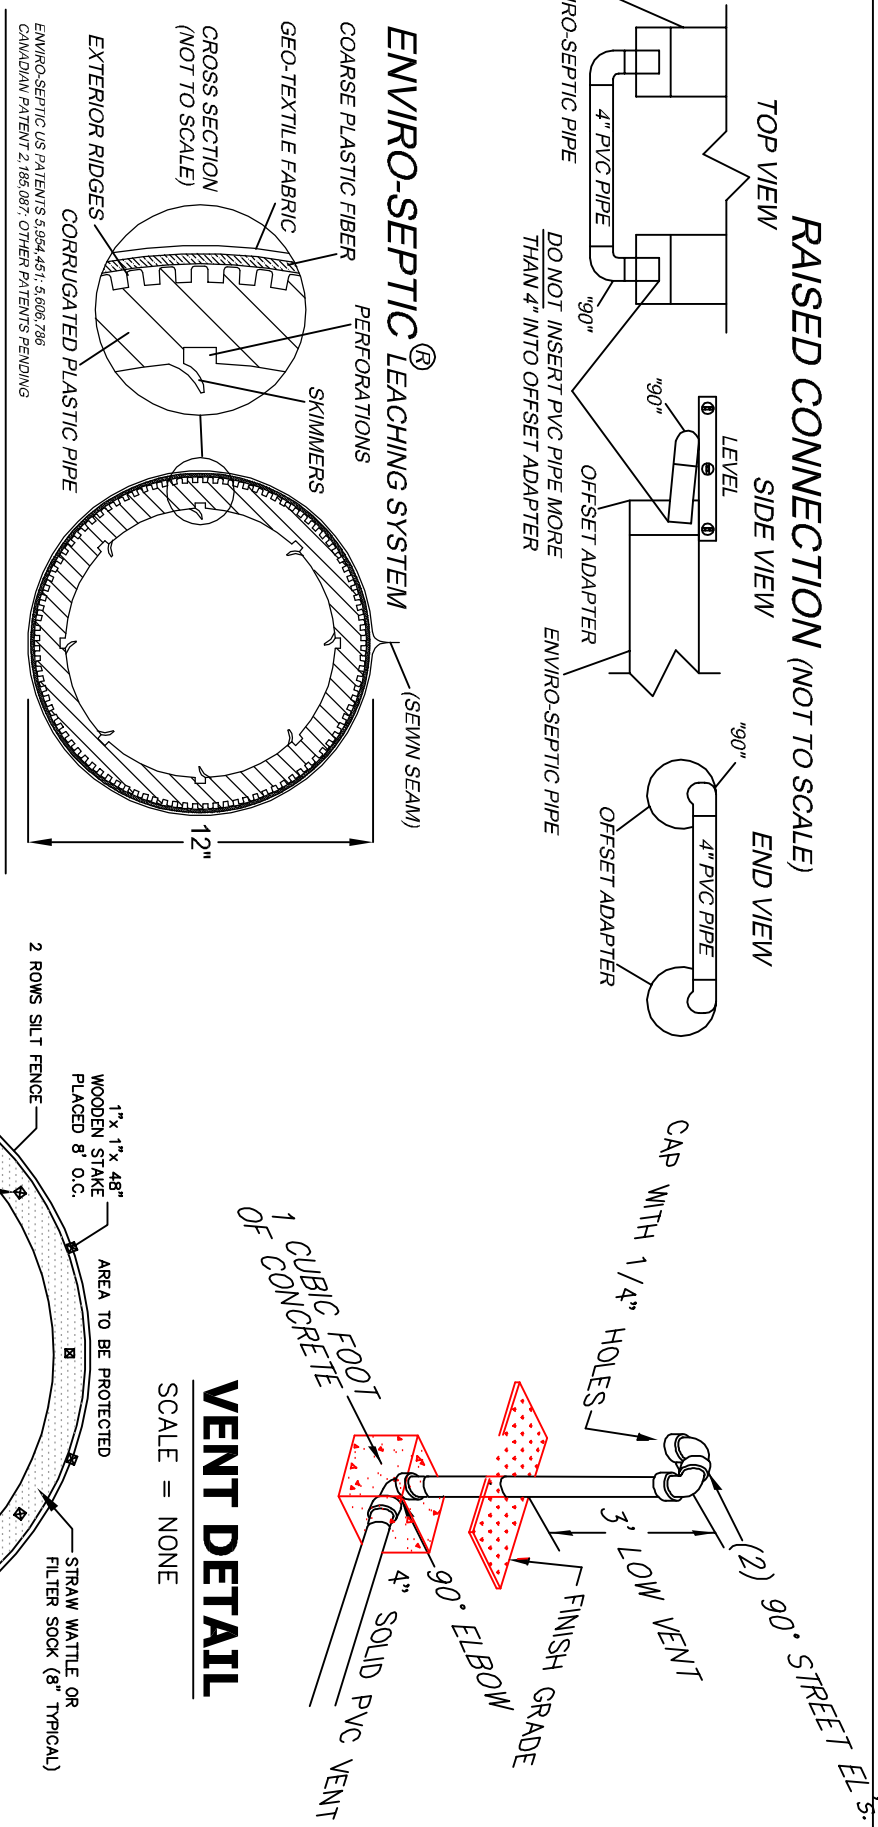

PLAN DETAIL

SCALE: NONE

PERCOLATION TEST AND DEEP HOLE OBSERVATIONS

TEST PERFORMED AS PER TITLE 6.
DATE OF TEST: 5/25/22
TEST TAKEN: 48" BELOW EXISTING GRADE.
RESULT: 55 MINUTES PER INCH.
DESIGNED AT: 60 MINUTES PER INCH.
PERFORMED BY: LEONARD S. JALBERT P.E.
WITNESSED BY: KENNETH B. LACEY

OBSERVATION PITS

PT. #B-3 - EL=82.50Z											
