


Derricos Market - Site Plan Modification

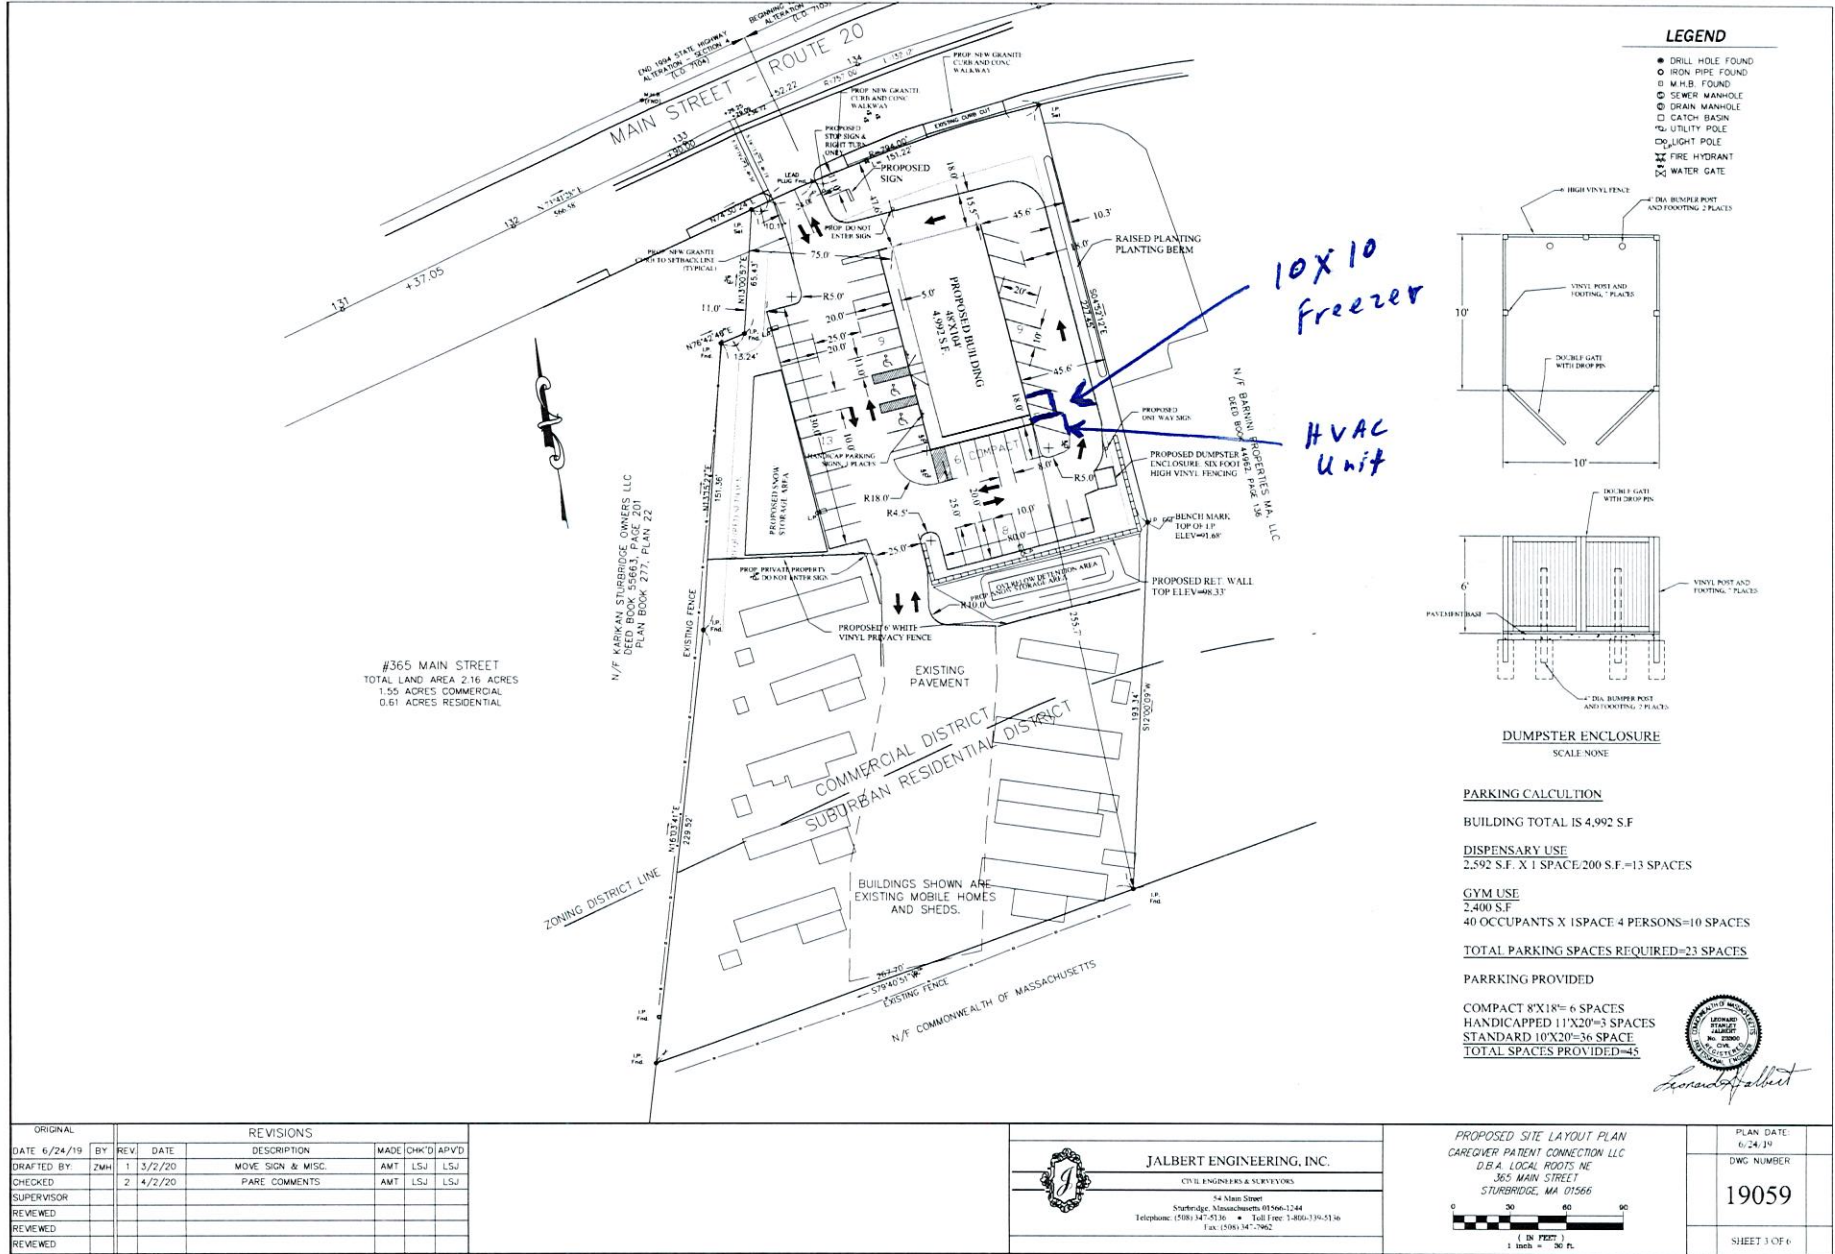

ORIGINAL		REVISIONS				
DATE	BY	REV	DATE	DESCRIPTION	MADE	CHK'D
6/24/19	ZMH	1	3/2/20	MOVE SIGN & MISC.	AMT	LSJ
		2	4/2/20	PARE COMMENTS	AMT	LSJ

JALBERT ENGINEERING, INC.
CIVIL ENGINEERS & SURVEYORS
54 Main Street
Sturbridge, Massachusetts 01566-1244
Telephone: (508) 347-5136 • Toll Free: 1-800-339-5136
Fax: (508) 347-7962

PROPOSED SITE LAYOUT PLAN
CAREGIVER PARENT CONNECTION LLC
D.B.A. LOCAL ROOTS NE
365 MAIN STREET
STURBRIDGE, MA 01566

1" = 30' (SEE 1)
1" = 30' (SEE 1)

