

PLATE HEIGHT

8'-0"


THIRD FLOOR

10'-0"


SECOND FLOOR

10'-0"


FIRST FLOOR

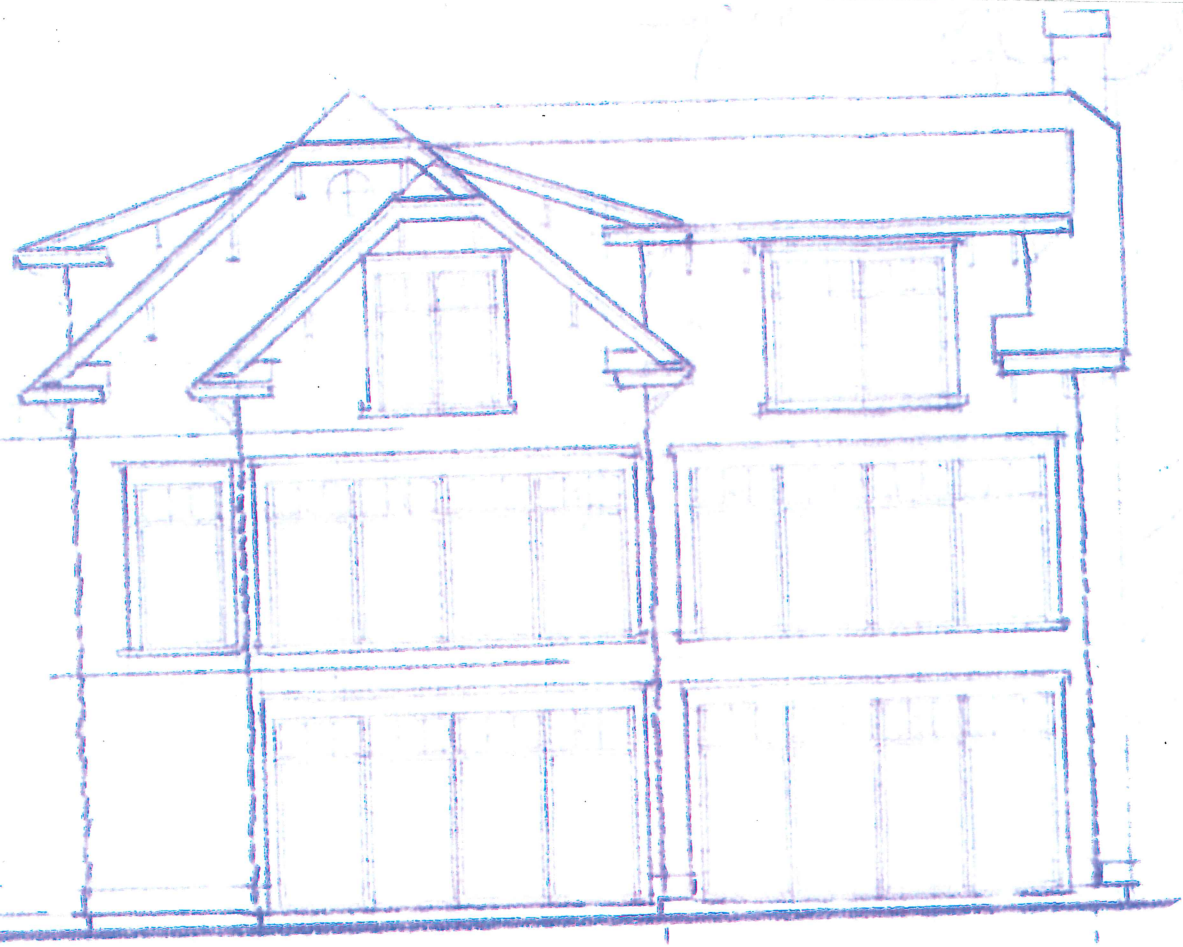



EASTERLY ELEVATION (LAKE SIDE)

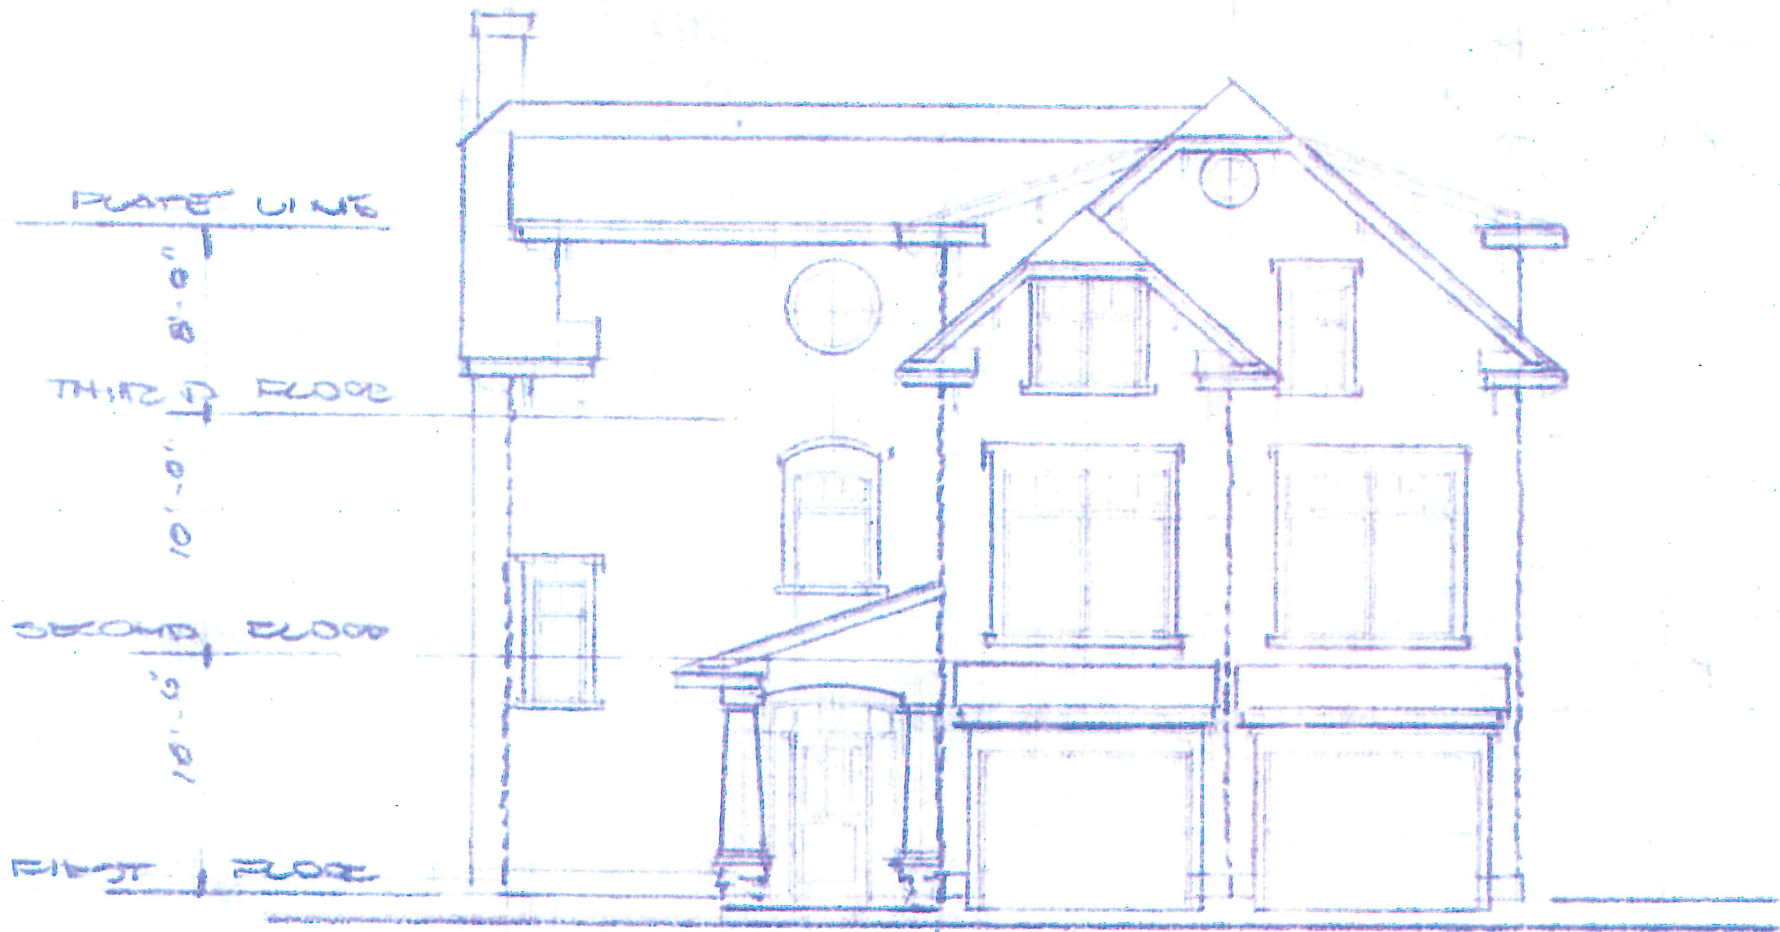


WESTERLY ELEVATION (WEST SIDE)

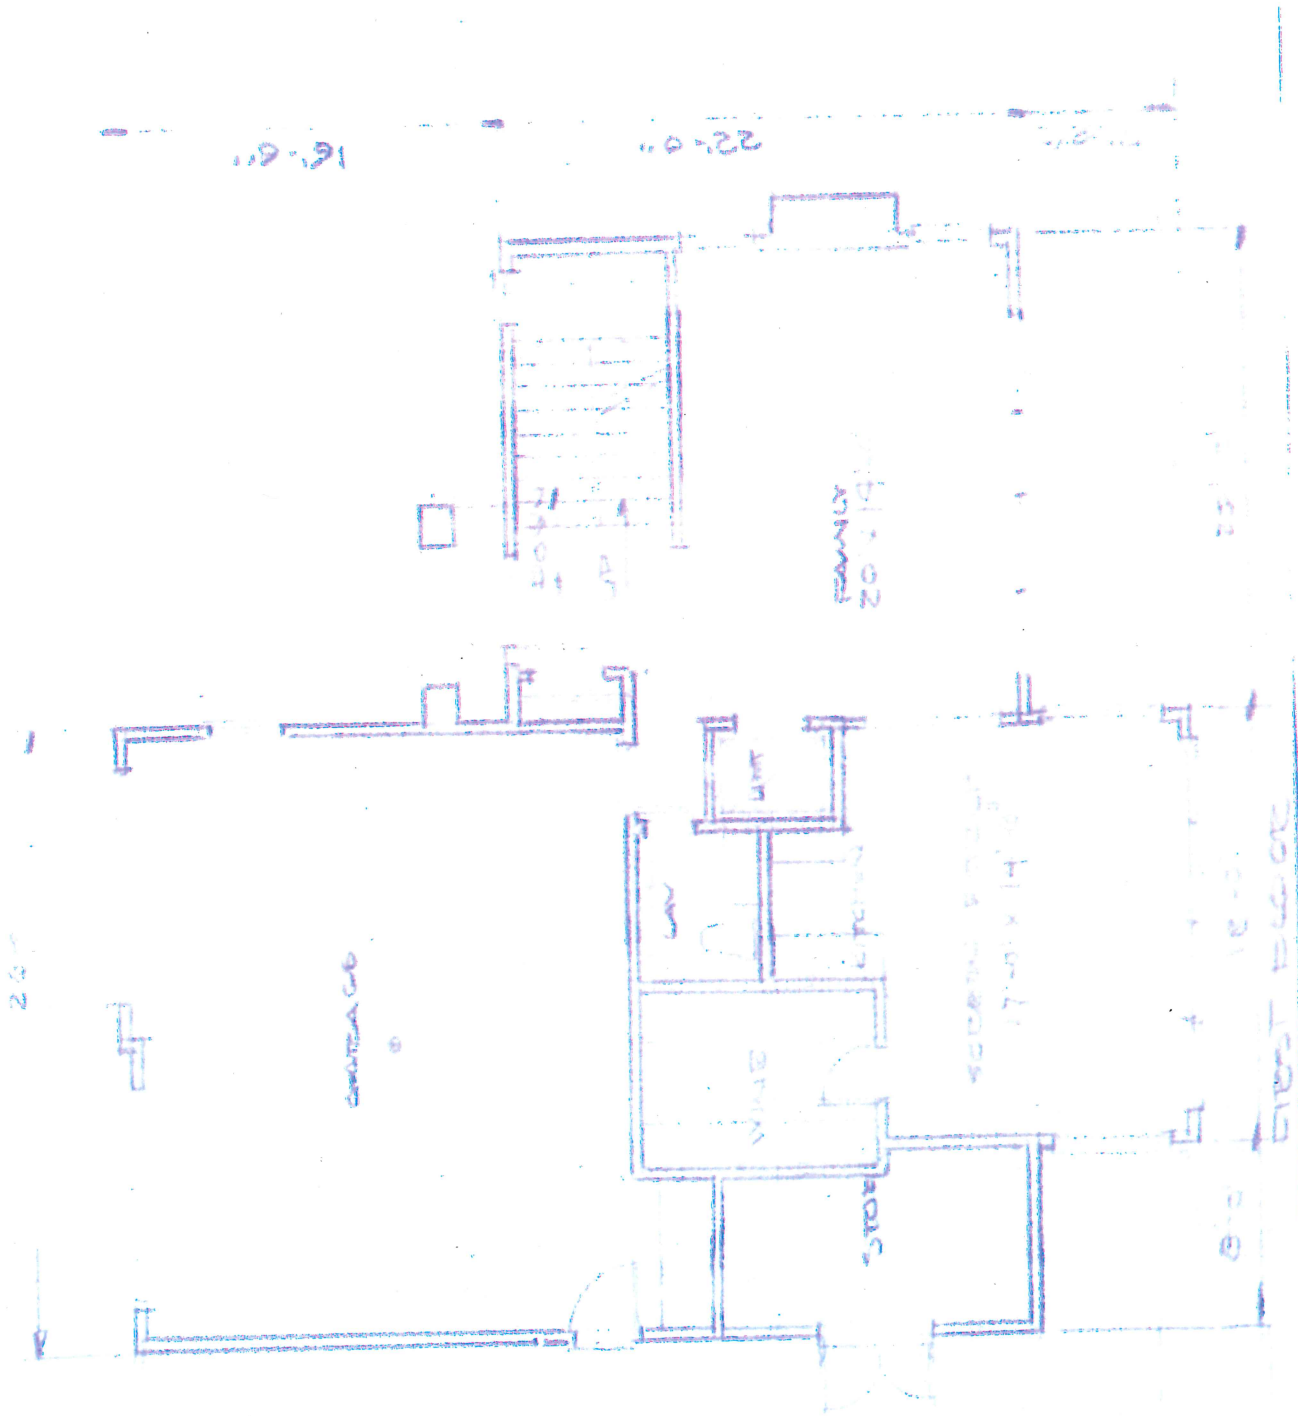

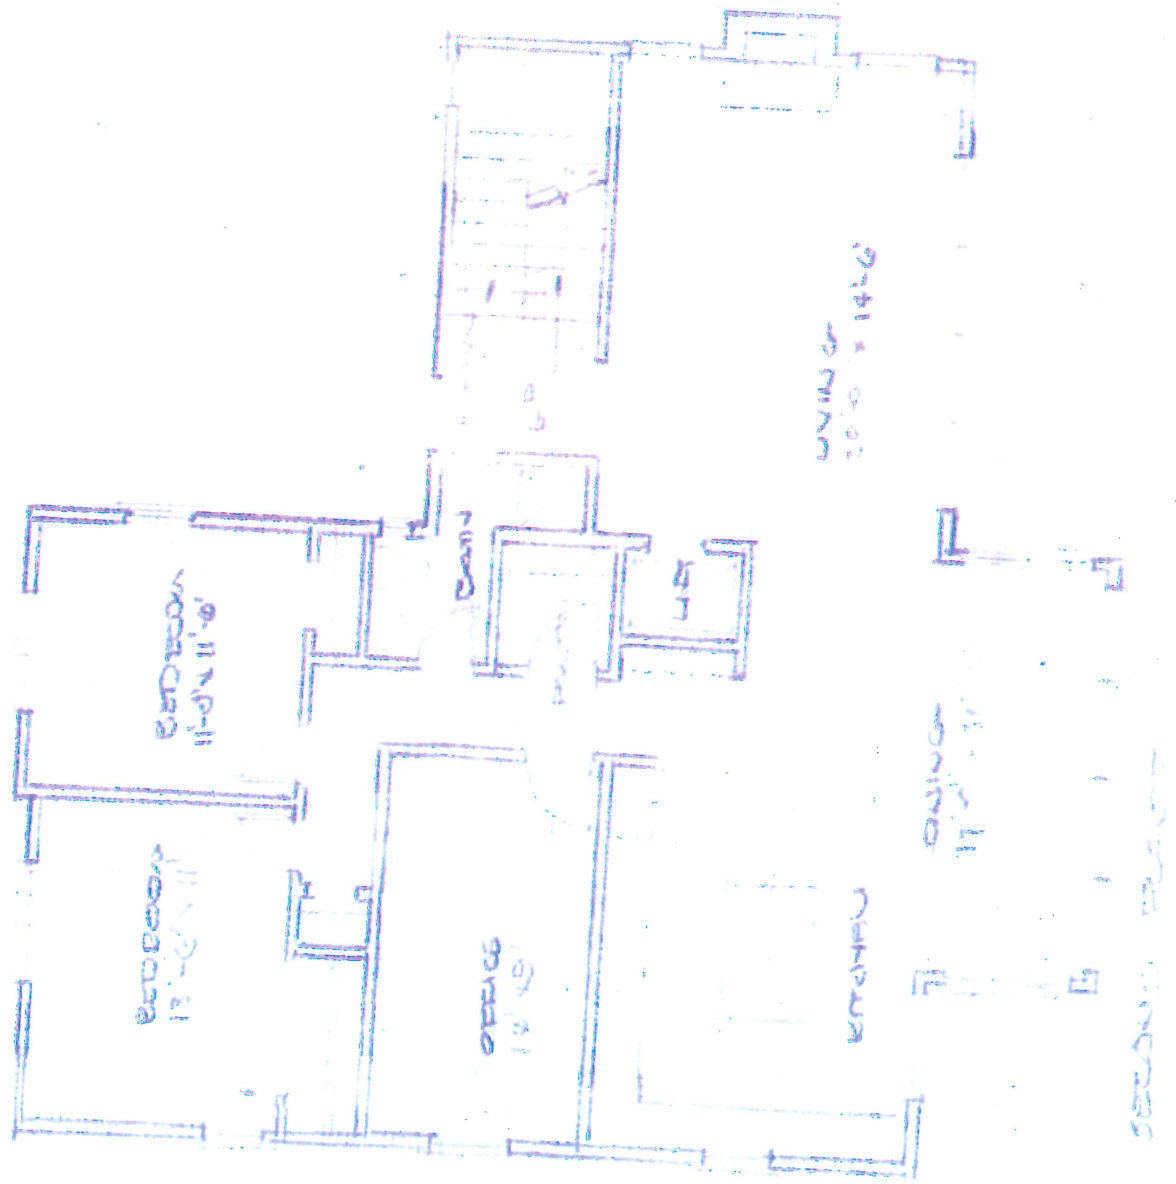


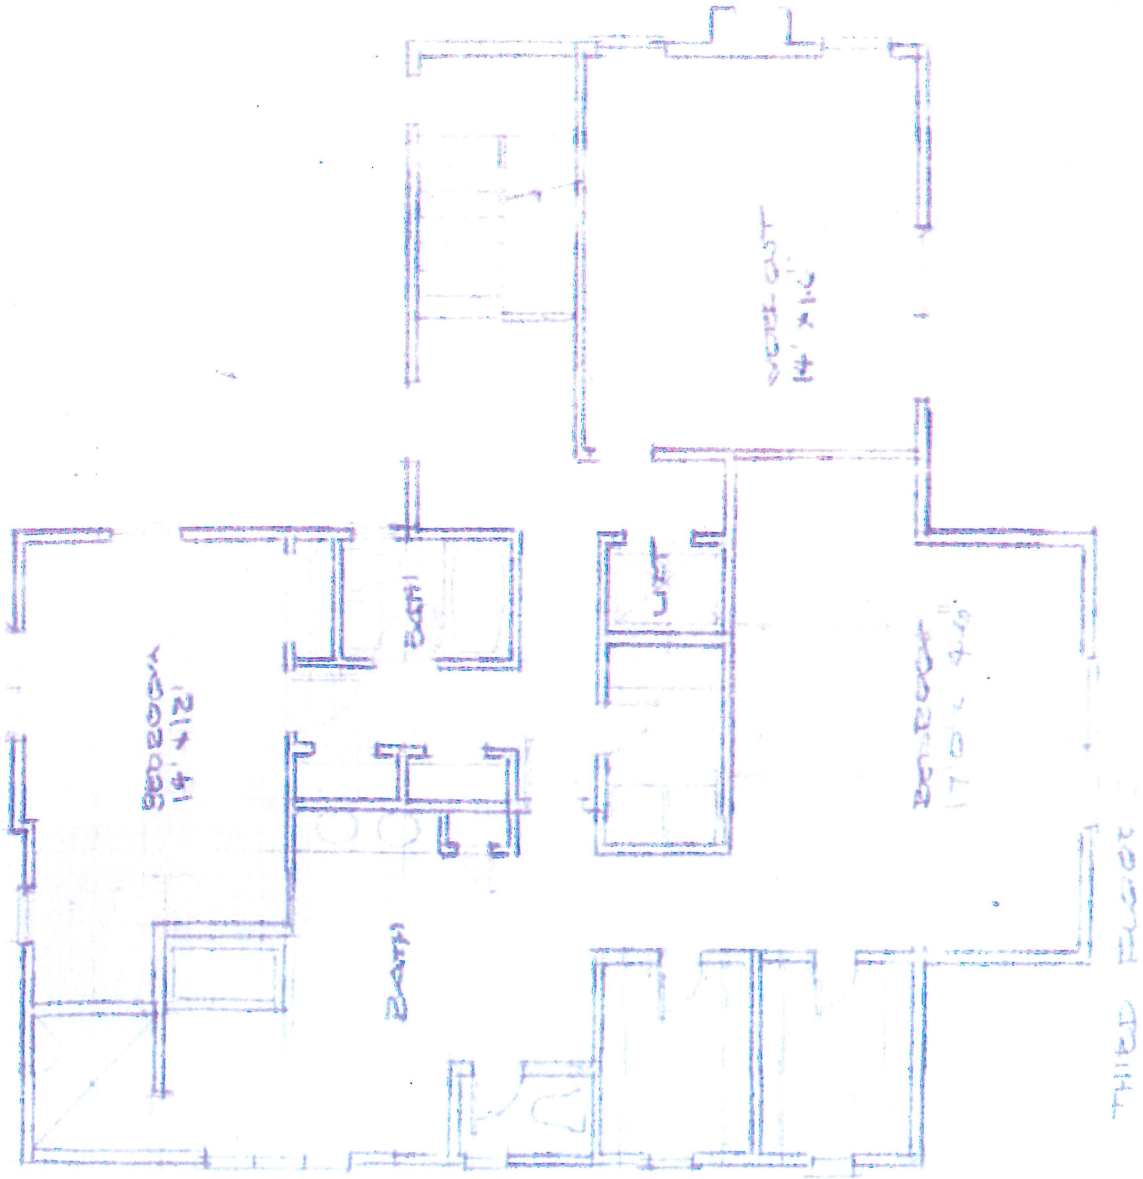

72 & 72A PARADISE LANE

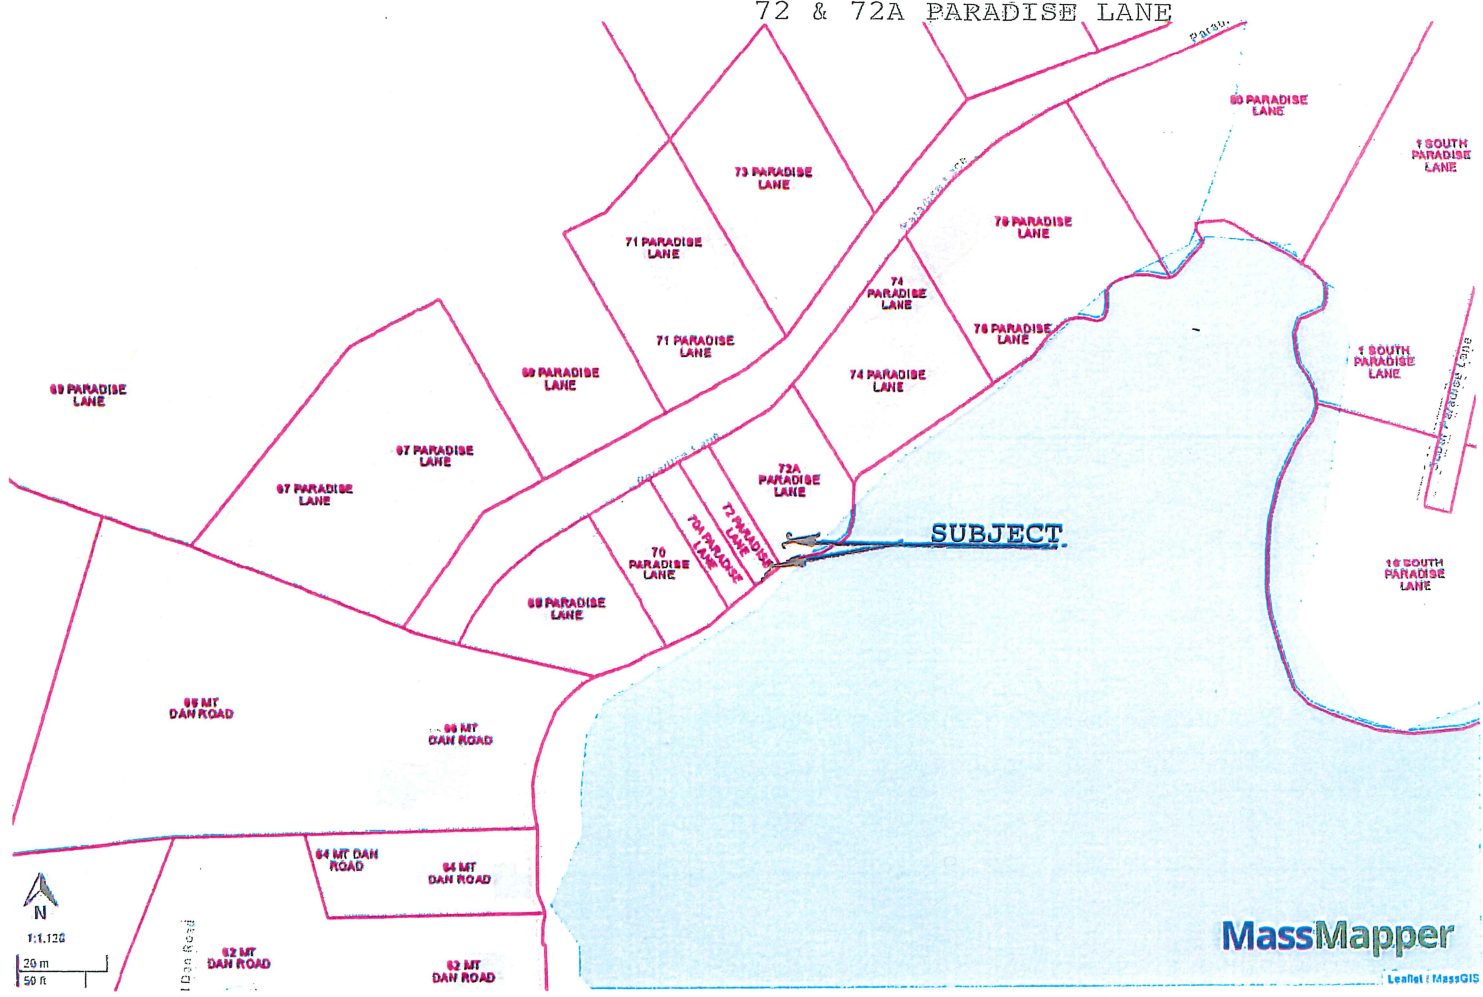

- Potential Vernal Pools
- NHESP Priority Habitats of Rare Species
- NHESP Natural Communities
- NHESP Estimated Habitats of Rare Wildlife
- NHESP Certified Vernal Pools
- NHESP Ecoregions
- Property Tax Parcels

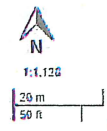

MassMapper
Leaflet | MassGIS

GLENDALE BY THE LAKE


STURBRIDGE
MASS.

WORCESTER COUNTY

PLAN BY STEELE BROS.
WEST SPRINGFIELD MASS.

SCALE 1" = 100'

APRIL 1929

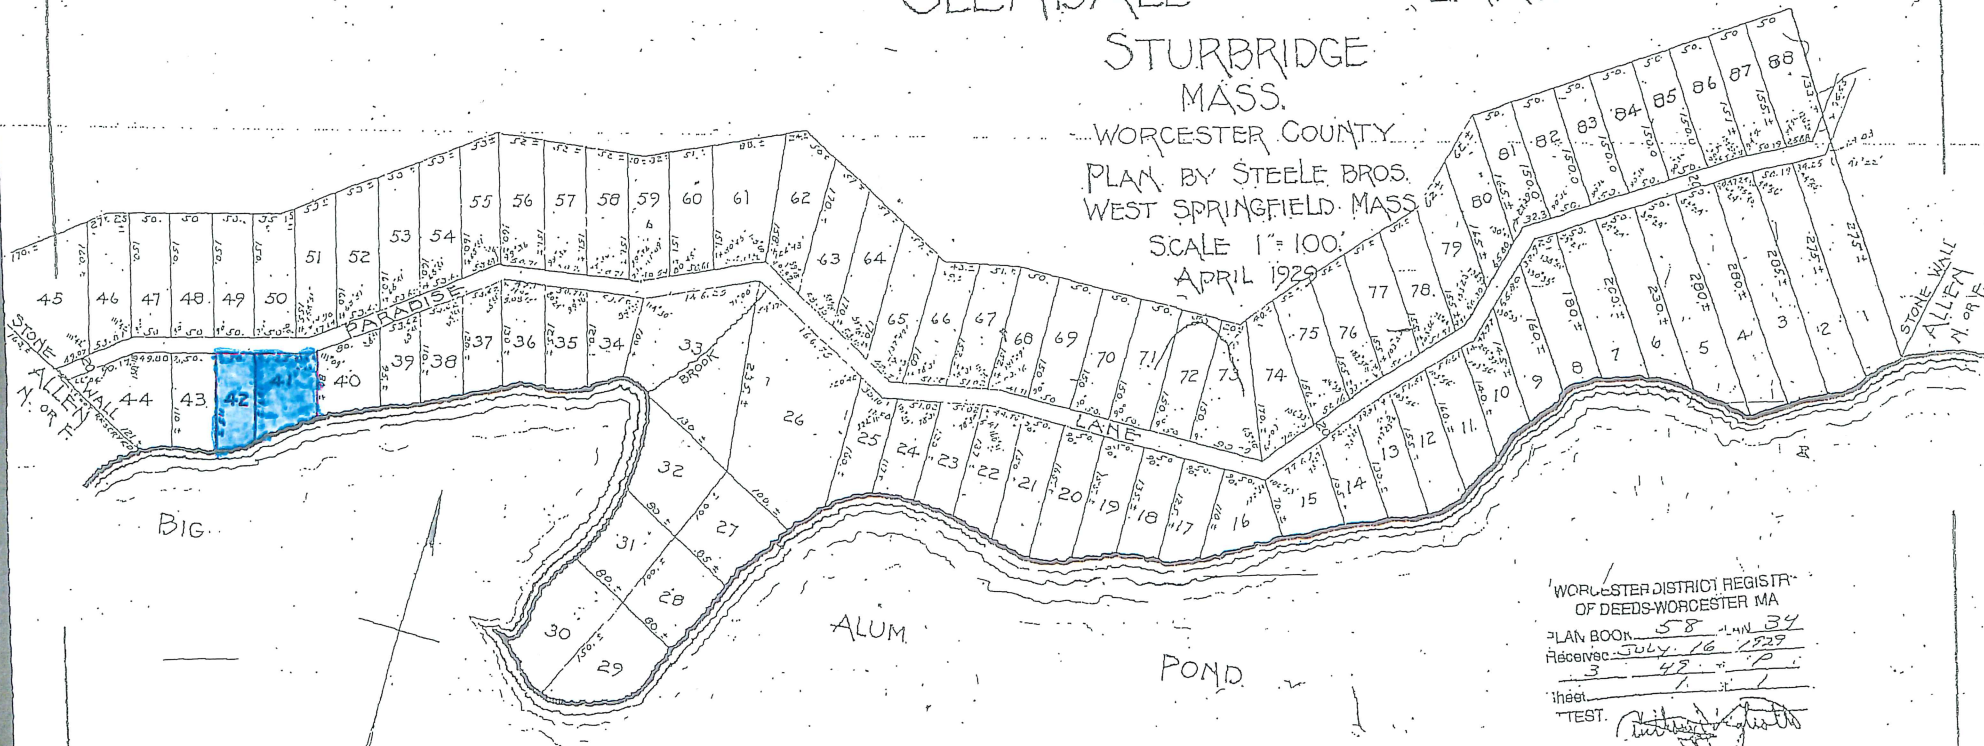

WORCESTER DISTRICT REGISTER
OF DEEDS-WORCESTER MA
PLAN BOOK 58 PLAN 34
Reference JULY 16 1929
3 49 10
Sheet
TEST. *[Signature]*
Register

THE FOLLOWING LOTS ARE 50 FEET
WIDE MEASURED AT RIGHT ANGLES TO
THE SIDE LINES.

- LOTS 1 TO 14 INCL.
- 17 " 25 "
- 35 " 39 "
- 42 AND 43
- 46 TO 60 INCL.
- 75 " 89 "
- 63 " 72 "

OWNER, JULIUS EWIG, TRUSTEE

NOTE BOOK 316 & 317