




**1 SOUTH BUILDING ELEVATION**  
SCALE: 1/16" = 1'-0"  
AT DOCK AND OFFICE

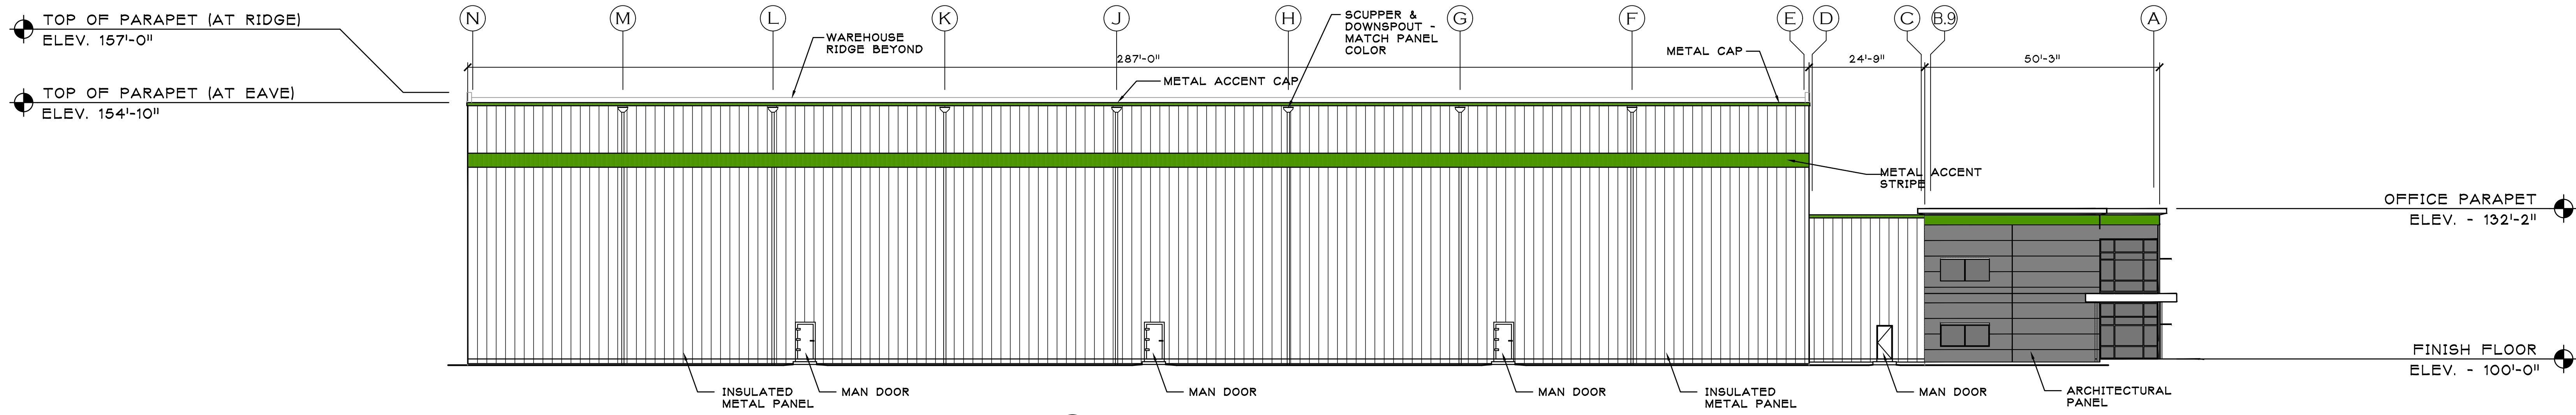

**2 WEST BUILDING ELEVATION**  
SCALE: 1/16" = 1'-0"  
AT WAREHOUSE, DOCK AND OFFICE

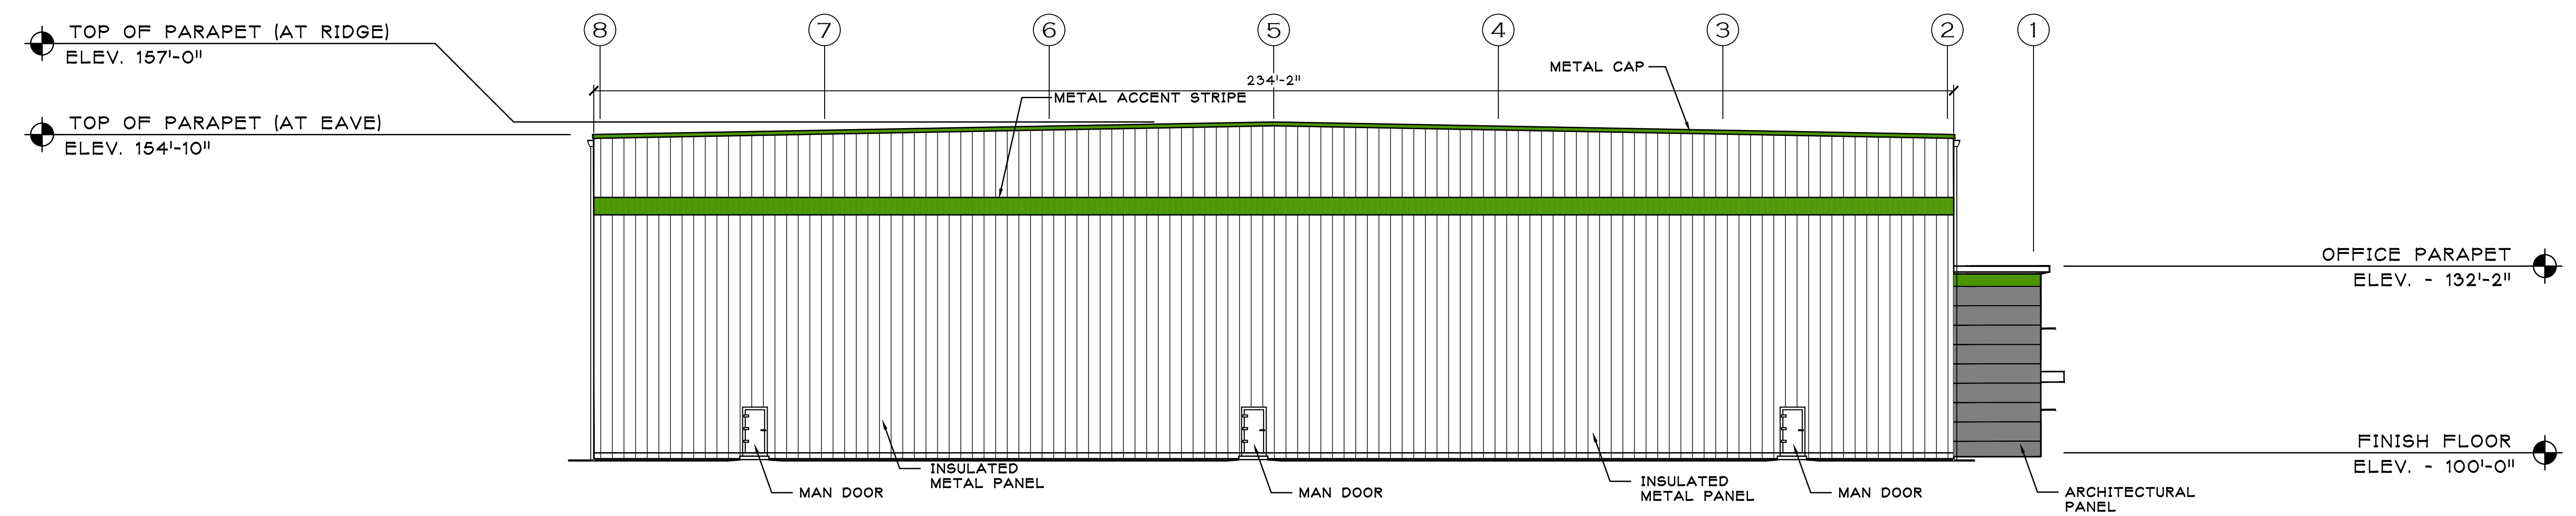

**3 NORTH BUILDING ELEVATION**  
SCALE: 1/16" = 1'-0"  
AT WAREHOUSE

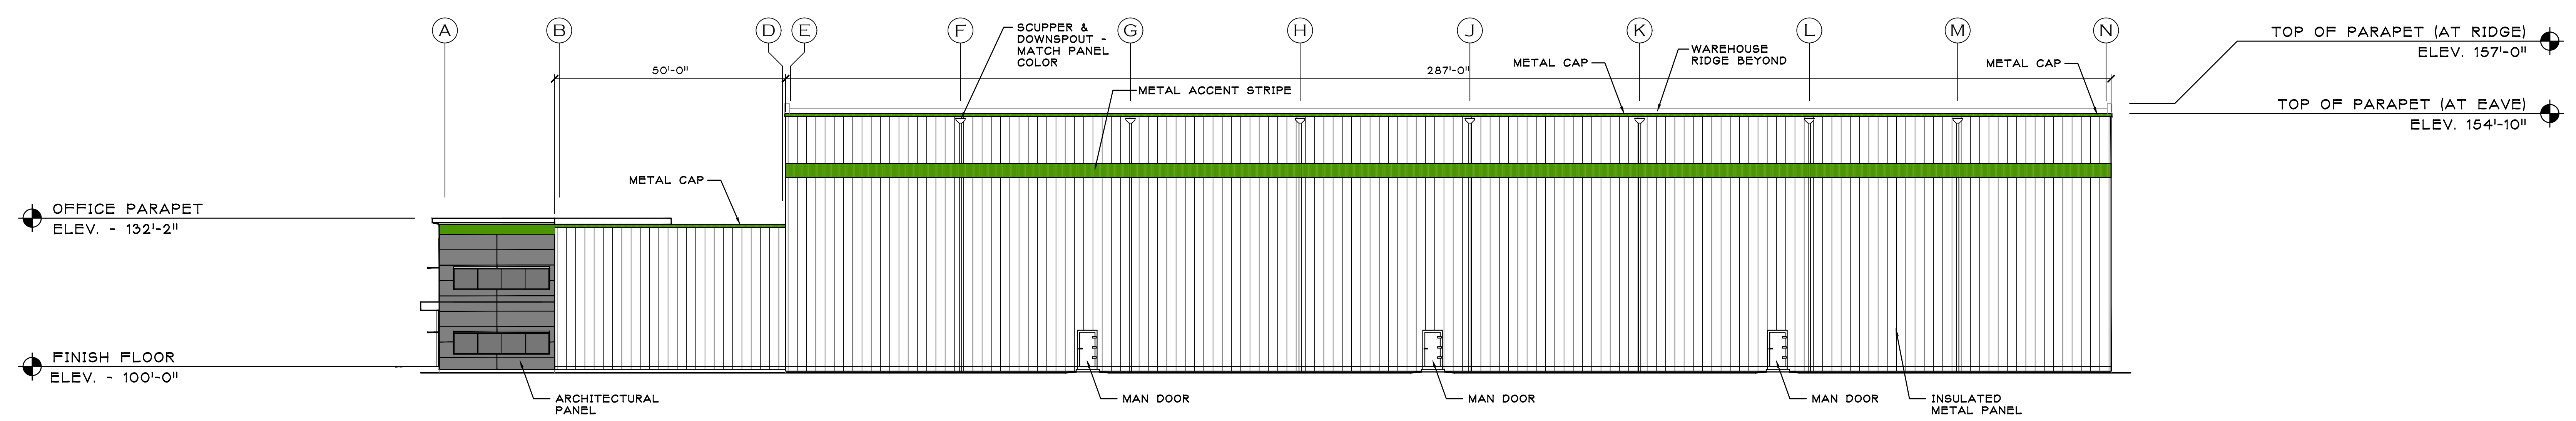

**4 EAST BUILDING ELEVATION**  
SCALE: 1/16" = 1'-0"  
AT WAREHOUSE & DOCK

CERTIFICATION:

**TI DESIGN BUILD**  
4218 Hobson Court, Suite B  
Fort Wayne, IN 46815  
Phone: 260-424-2222  
www.ticold.com

34 AIRPORT NORTH OFFICE PARK  
FORT WAYNE, IN 46825  
PHONE: 260-747-7471 FAX: 260-744-6808

**PRANGER GROUP INC.**  
ARCHITECTURE • ENGINEERING

PROJECT: NEW FACILITY FOR:

**RLS Complete**  
90 CHARLTON ROAD  
STURBRIDGE, MA 01566

DRAWING TITLE:  
**EXTERIOR BUILDING ELEVATIONS**

REVISIONS:


DRAWN BY: TIDB  
DATE: 12/07/2020  
JOB NO. 180155  
CAD FILE: 180155-A2.0  
SHEET:

**A2.0**