




SIDE VIEW

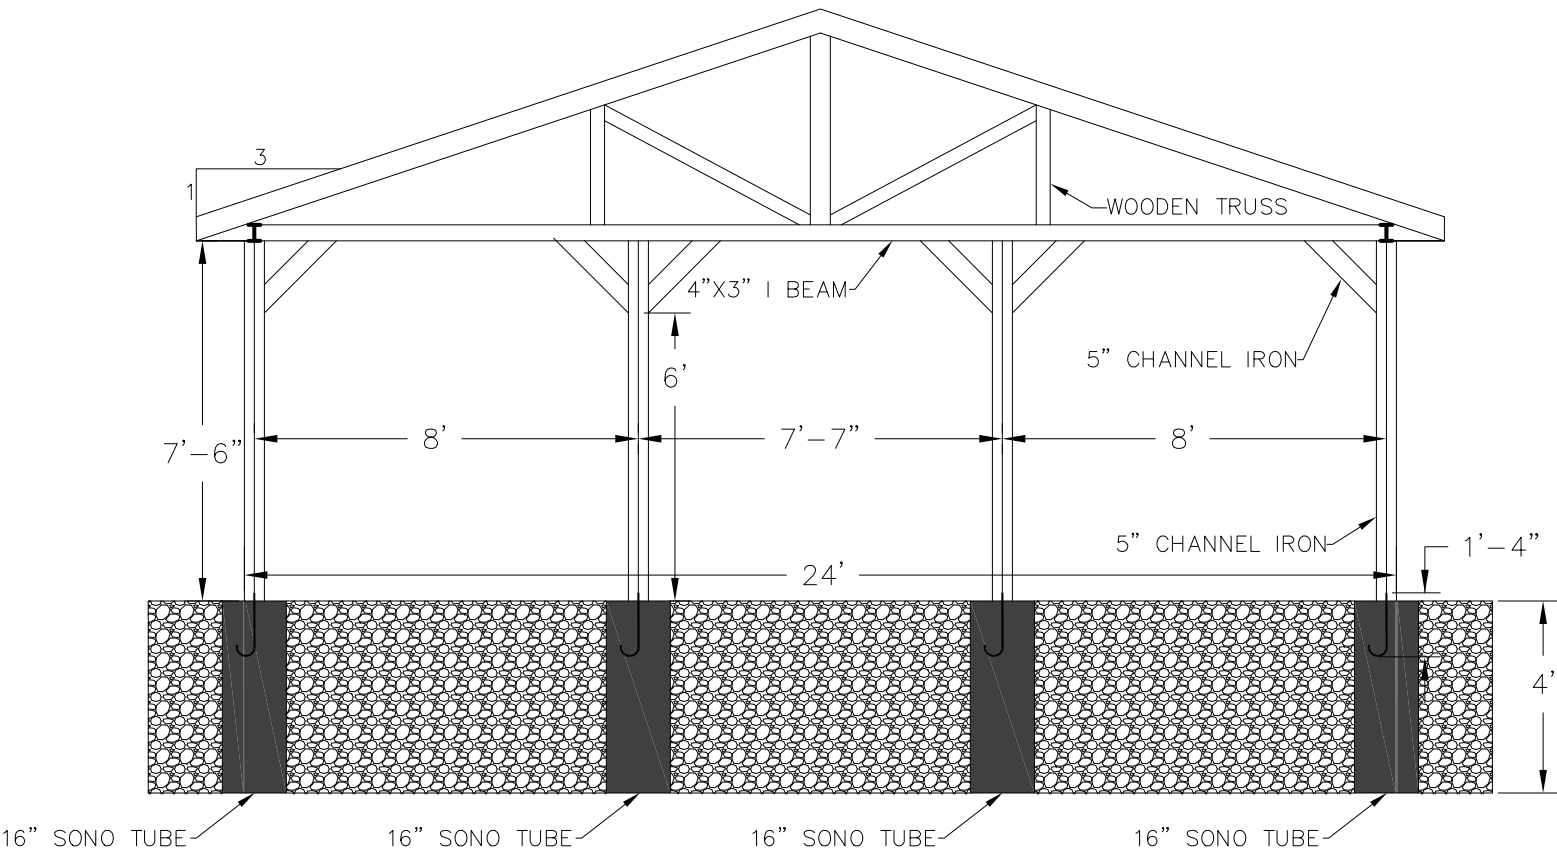

BACK VIEW

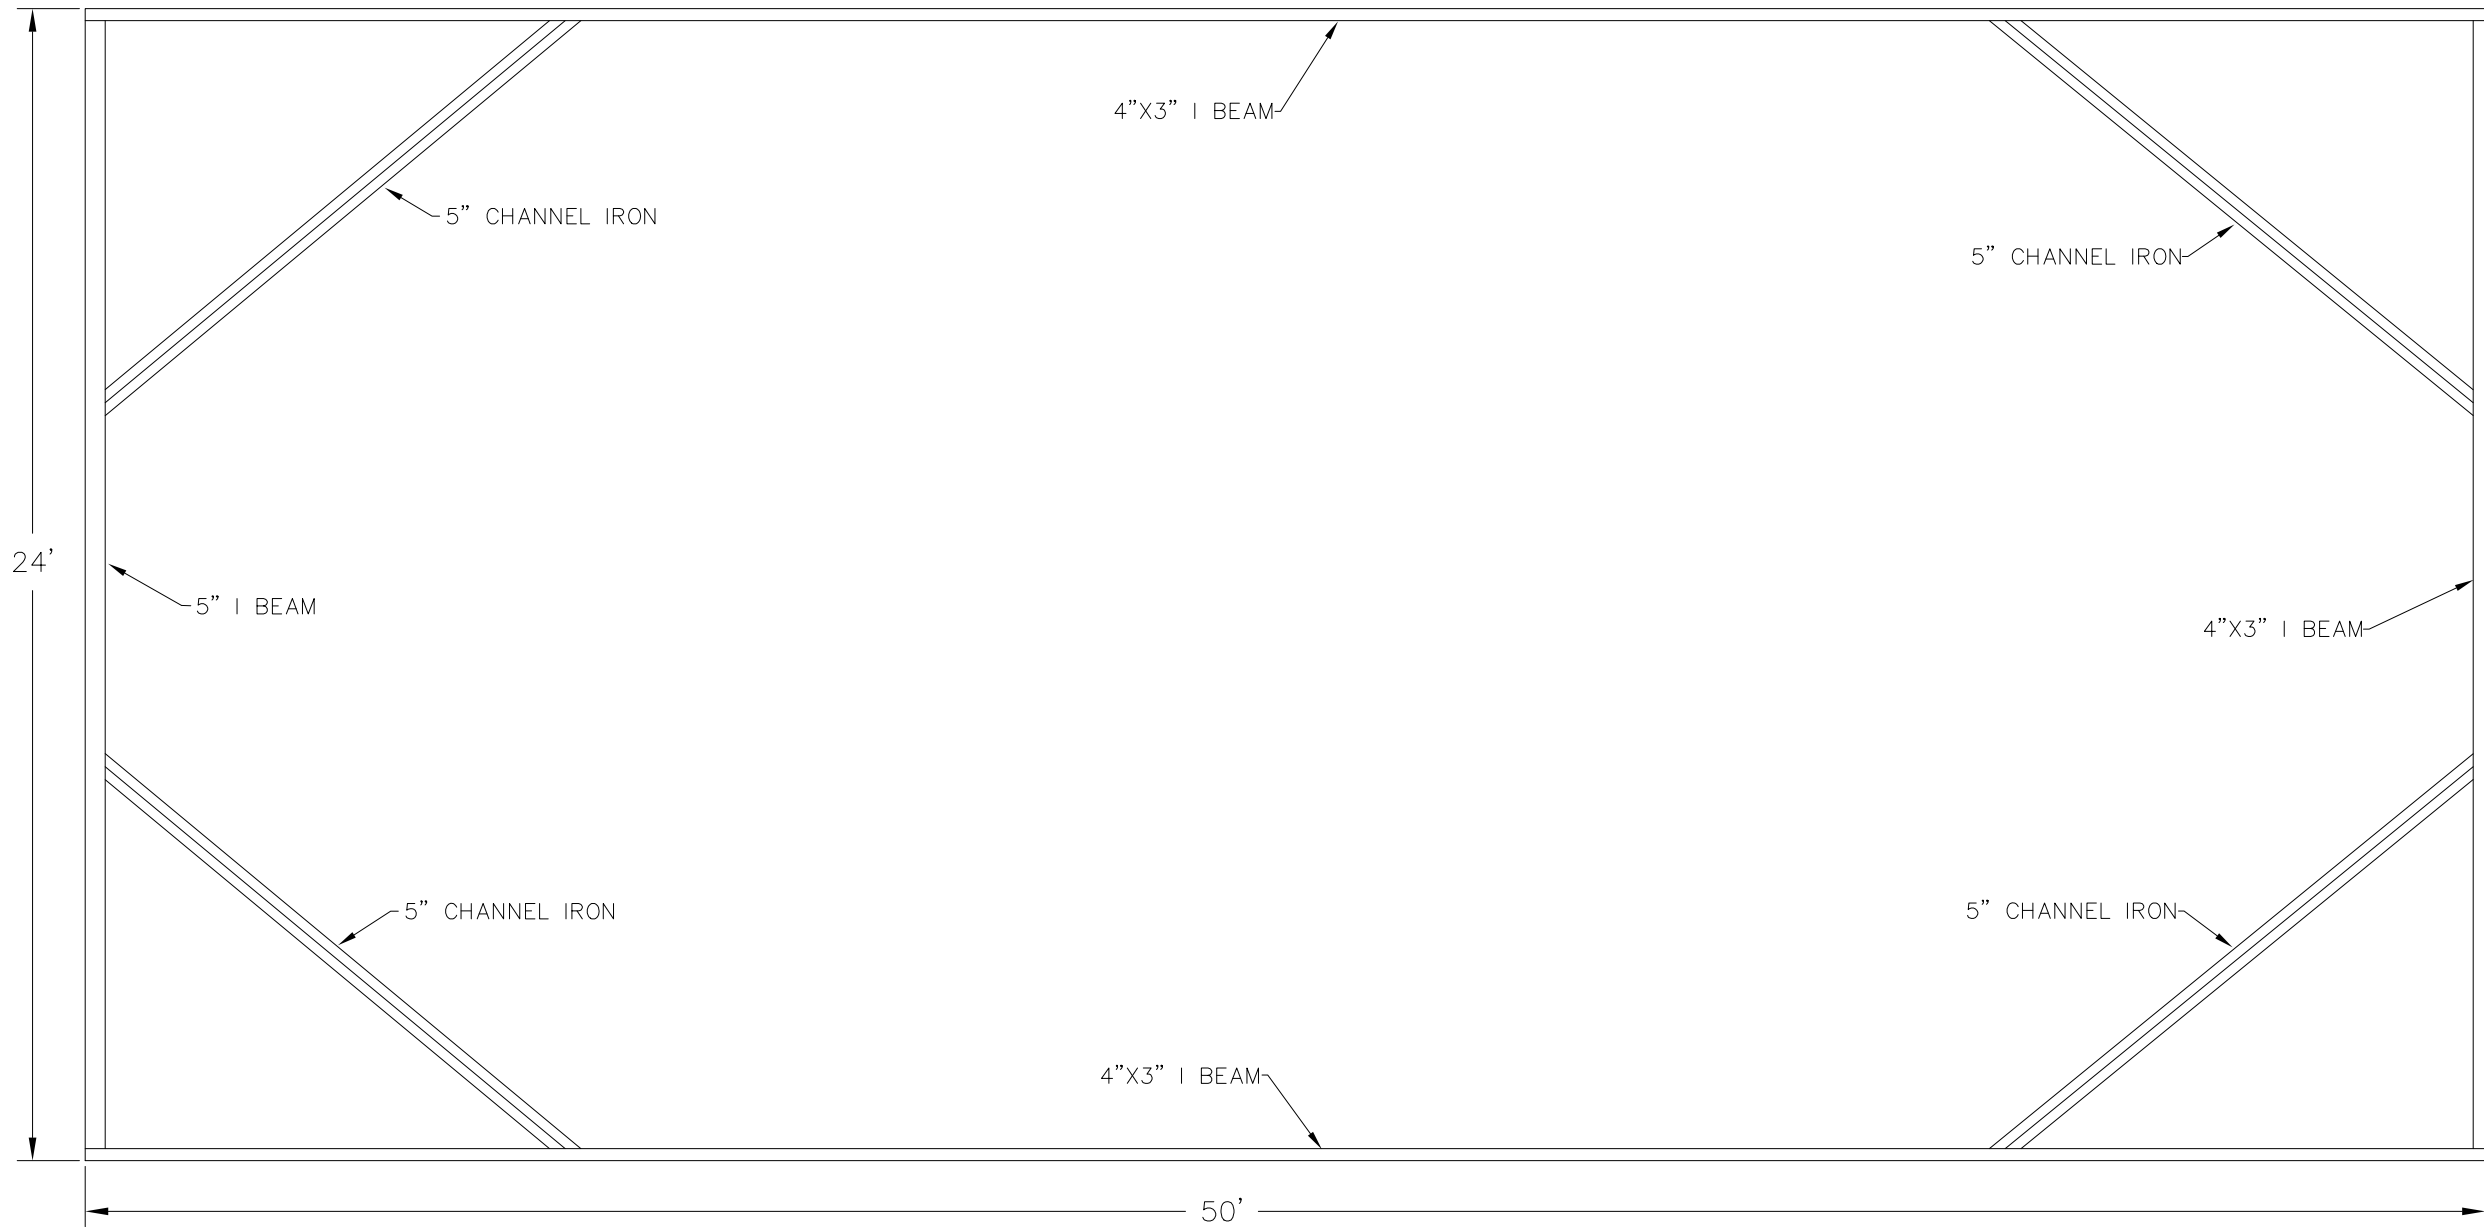

TOP VIEW

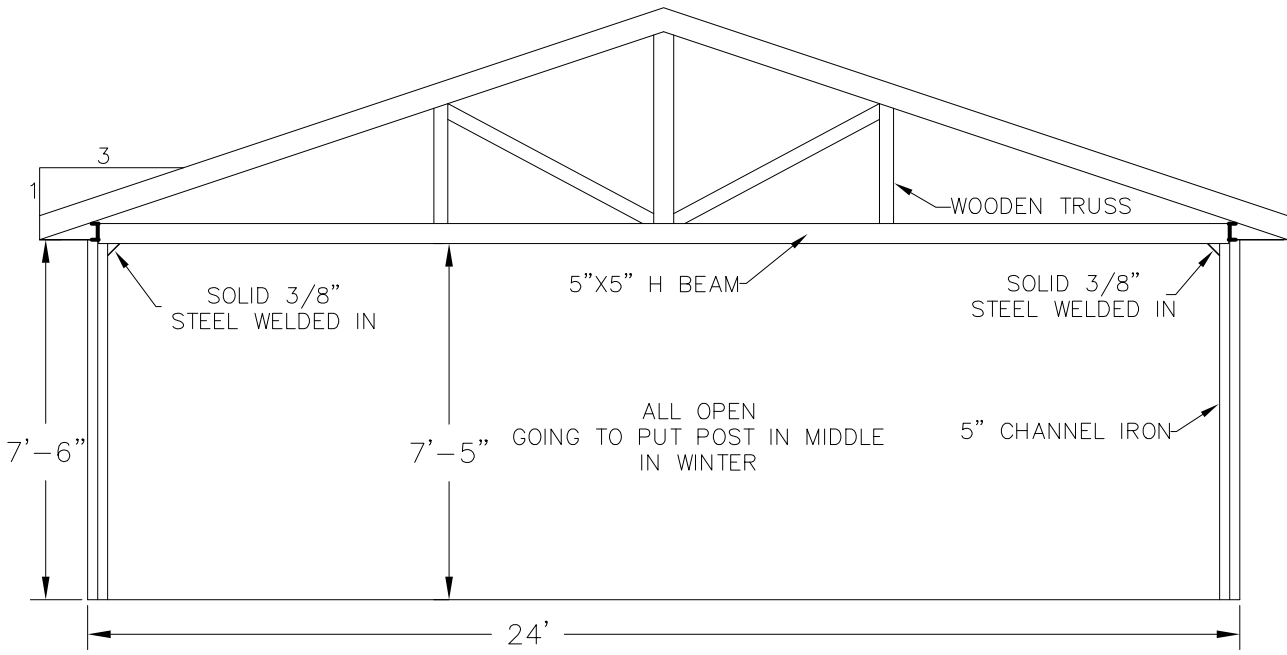

FRONT VIEW

McCLURE
ENGINEERING, INC

119 Worcester Road
Charlton, MA 01507
Email: survey@mcclureengineers.com

Tel: (508) 248-2005
Fax (508) 248-4887

| REV | DATE | DESCRIPTION | MADE | APP. |
|--|------|------------------|----------------------|-------------------------------|
| | | | | |
| <div>HEMLOCK RIDGE GOLF COURSE GOLF CART SHELTER STURBRIDGE, MASSACHUSETTS</div> | | | | |
| HOR. & VERT. SCALE IN FEET: | | DRAWN BY: IP | FIELD BY: CPM | SHEET 1 OF 1 |
| 1"=4' | | COMP. BY: ??? | CHK BY: CPM | |
| SCALE: 1"=4' | | DATE: 08/04/2022 | PROJ. NO. 287-2712-N | |