


REST ROOM ROOM ELEVATIONS
SCALE: 3/8"=1'-0"

SYMBOL LEGEND

- BLDG STANDARD 2x4, 2x2 LIGHT FIXTURE
- NEW SUSPENDED CEILING SYSTEM
- HEAT DETECTOR
- RECESSED LED LIGHT
- BUILDING STANDARD EMERGENCY LIGHT UNIT; "E" = EXISTING
DASHED = FORMER LOCATION
- EXIT LIGHT; "E" = EXISTING; ARROW INDICATES DIRECTION
DASHED = FORMER LOCATION
- EXIT SIGN & LIGHT

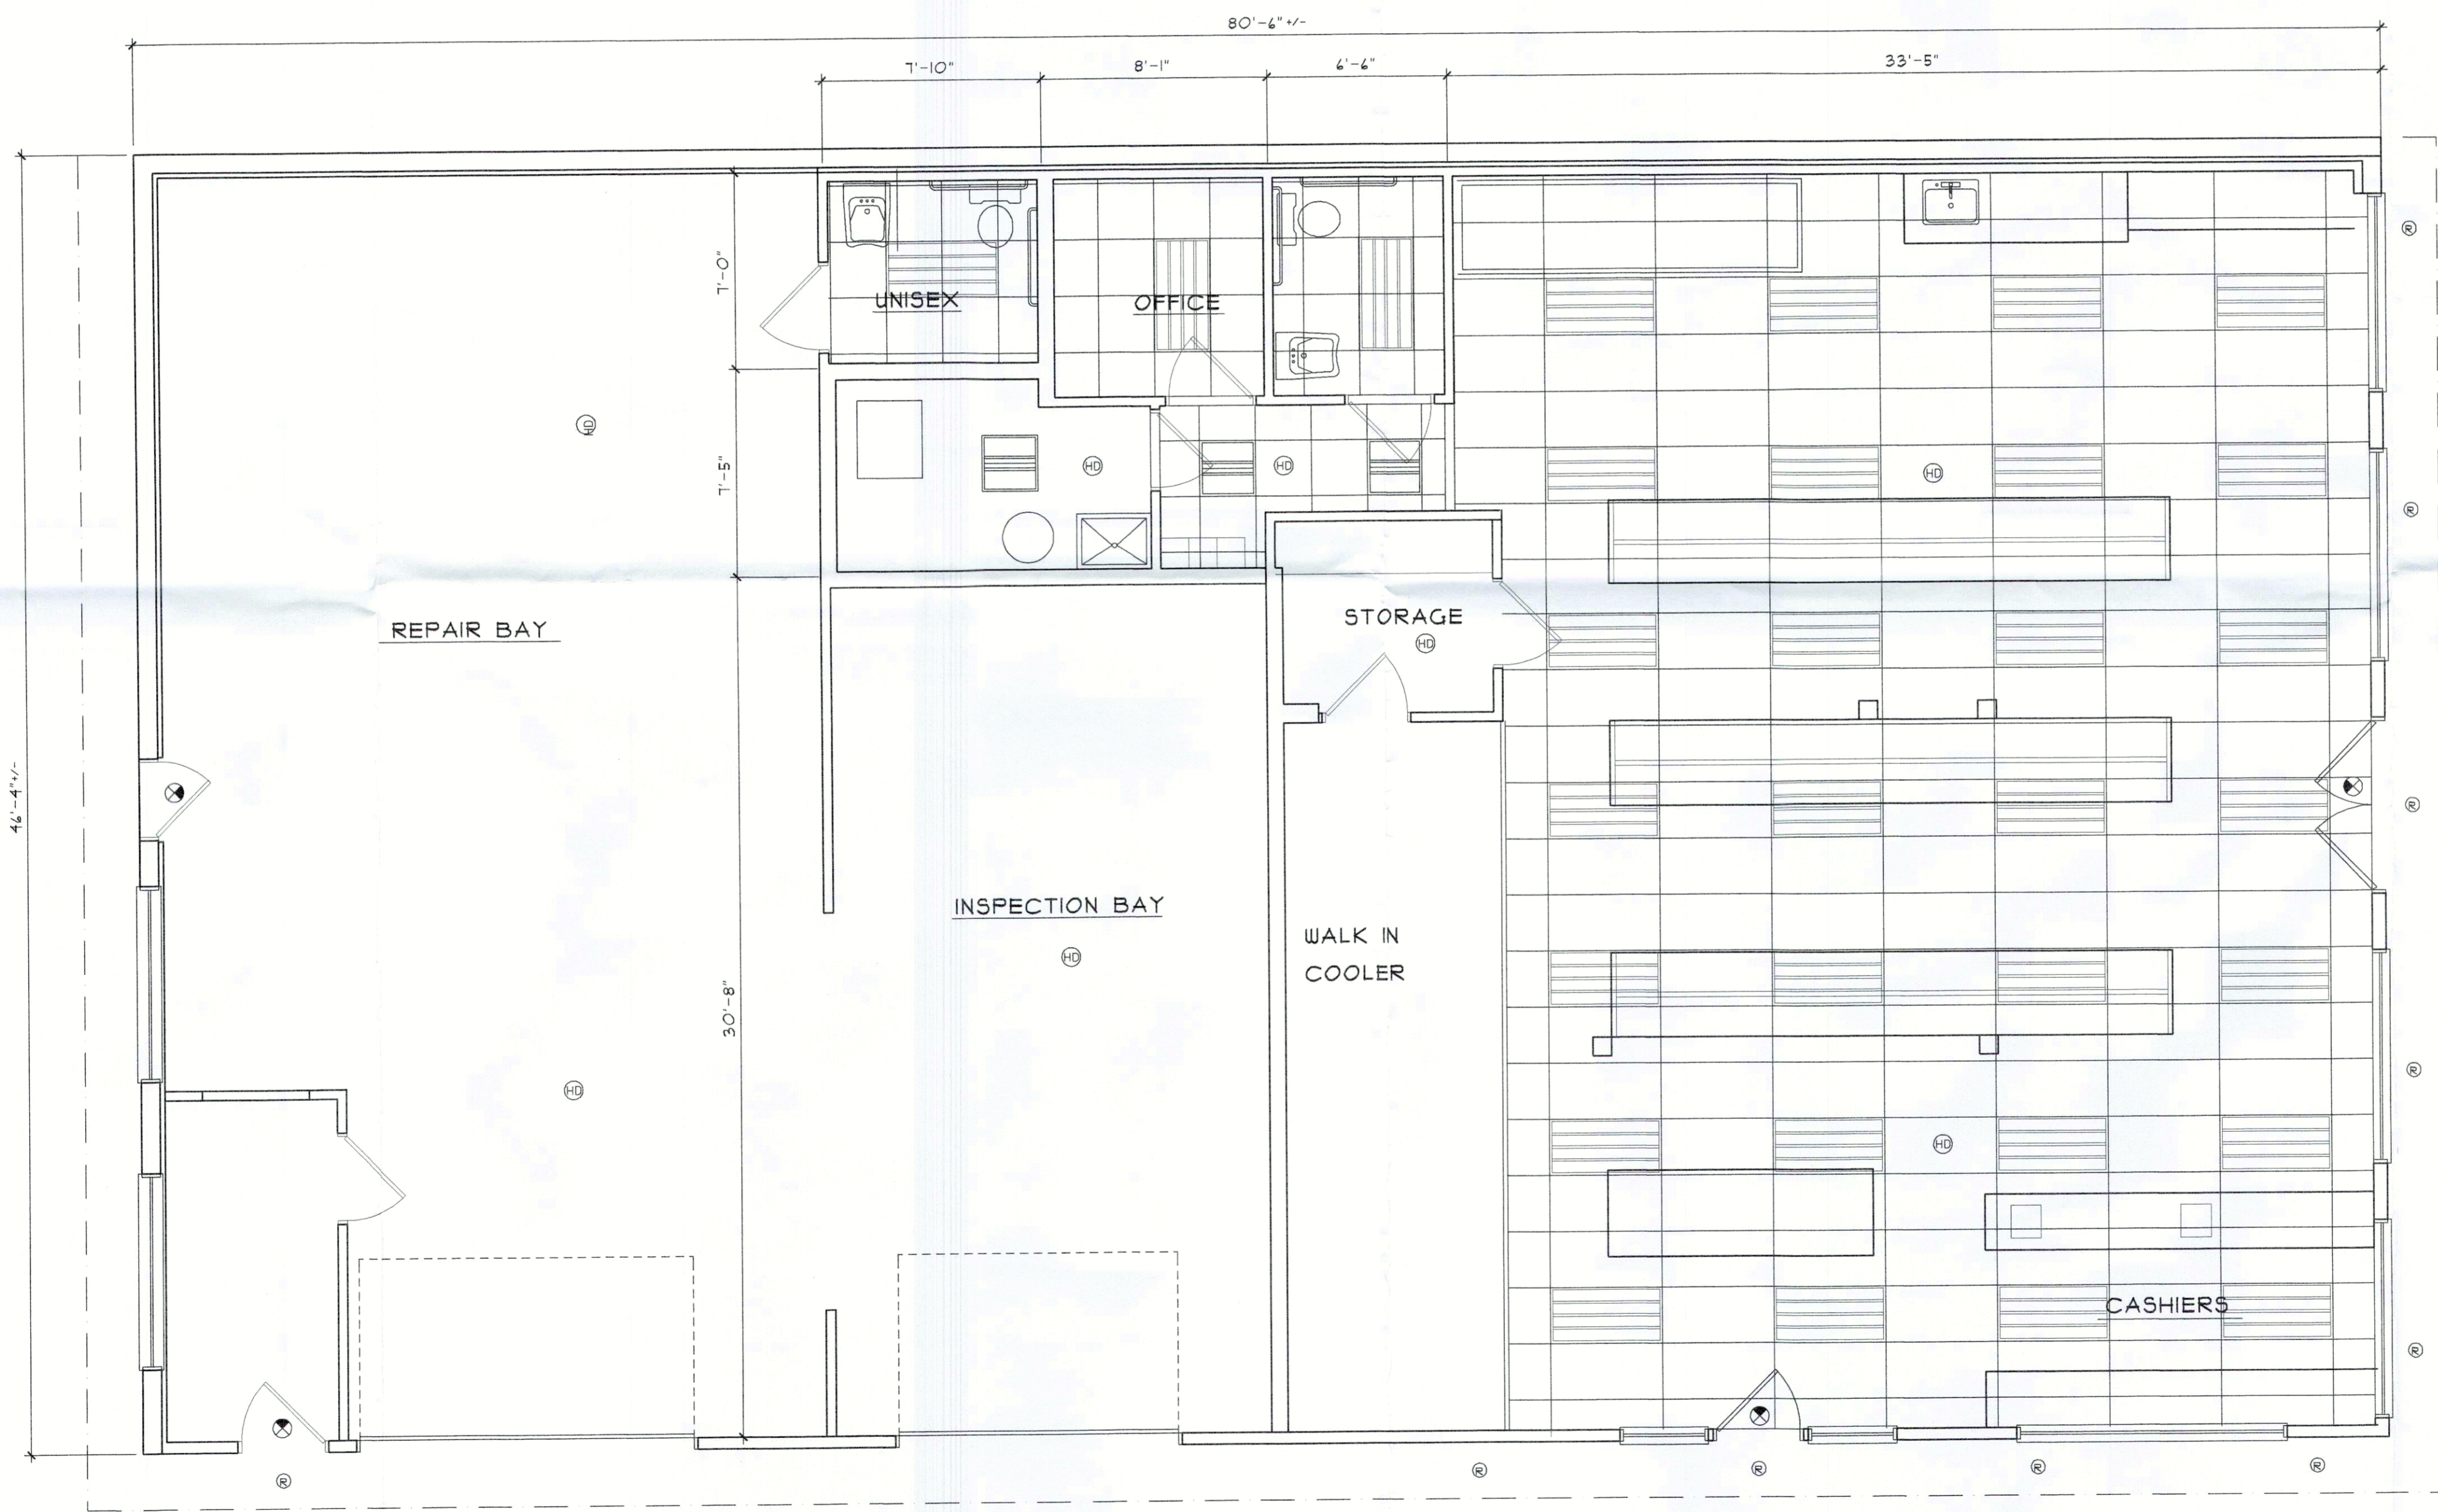

REFLECTIVE CEILING PLAN

TRIFONE DESIGN ASSOCIATES, INC.
ARCHITECTURAL DESIGNERS & CIVIL ENGINEERS
208 MAIN STREET
STURBRIDGE, MA 01564
TEL: (508) 333-6862
email:trifonedesign@live.com

DATE	REVISION

SHEET TITLE:
REFLECTIVE CEILING

PROJECT
**EDWARD'S GAS
40 MAIN STREET
STURBRIDGE, MA**

DATE
1/13/20

SCALE:
1/4"=1'

SHEET NUMBER
A-3