

Client: SHAW'S SUPERMARKET
WIP #: 02-24821
Sales: HOUSE
Designer: Jon

MATERIALS

- A: 3/16" 2447 TRANSLUCENT WHITE ACRYLIC
- B: 1/4" CLEAR ACRYLIC
- C: TRANSLUCENT VINYL
- D: RED GEM CAP
- E: .040" COILSTOCK RETURNS
- F: 1/8" ALUPANEL BACKERS
- G: WHITE LEDS

COLORS / FINISHES

- ARLON 253 CARDINAL RED
- WHITE
- MP BLACK

PRODUCTION NOTES

FLUSH MOUNT TO BUILDING
CAPSULE MOUNTED TO BUILDING
MECHANICAL FASTENED BLUE SCREWS

LETTERS MOUNTED TO BUILDING
WITH PADS AND STAINLESS
10/24 STUDS



INSTALL NOTES

CAPSULE FLUSH MOUNTED
TO BUILDING.

LETTERS MOUNTED WITH PADS AND
10/24 STUDS

PROOF REVISIONS

ISSUED: 03/15/2021

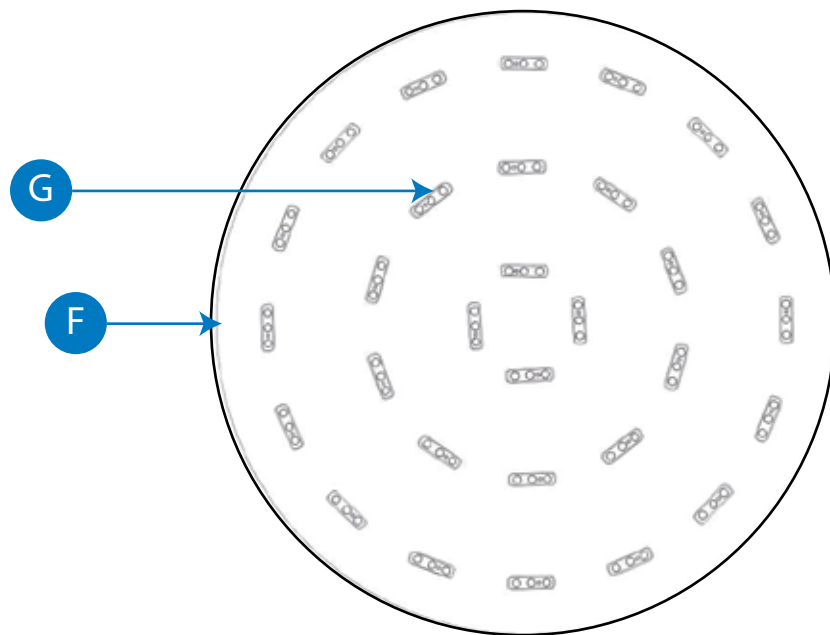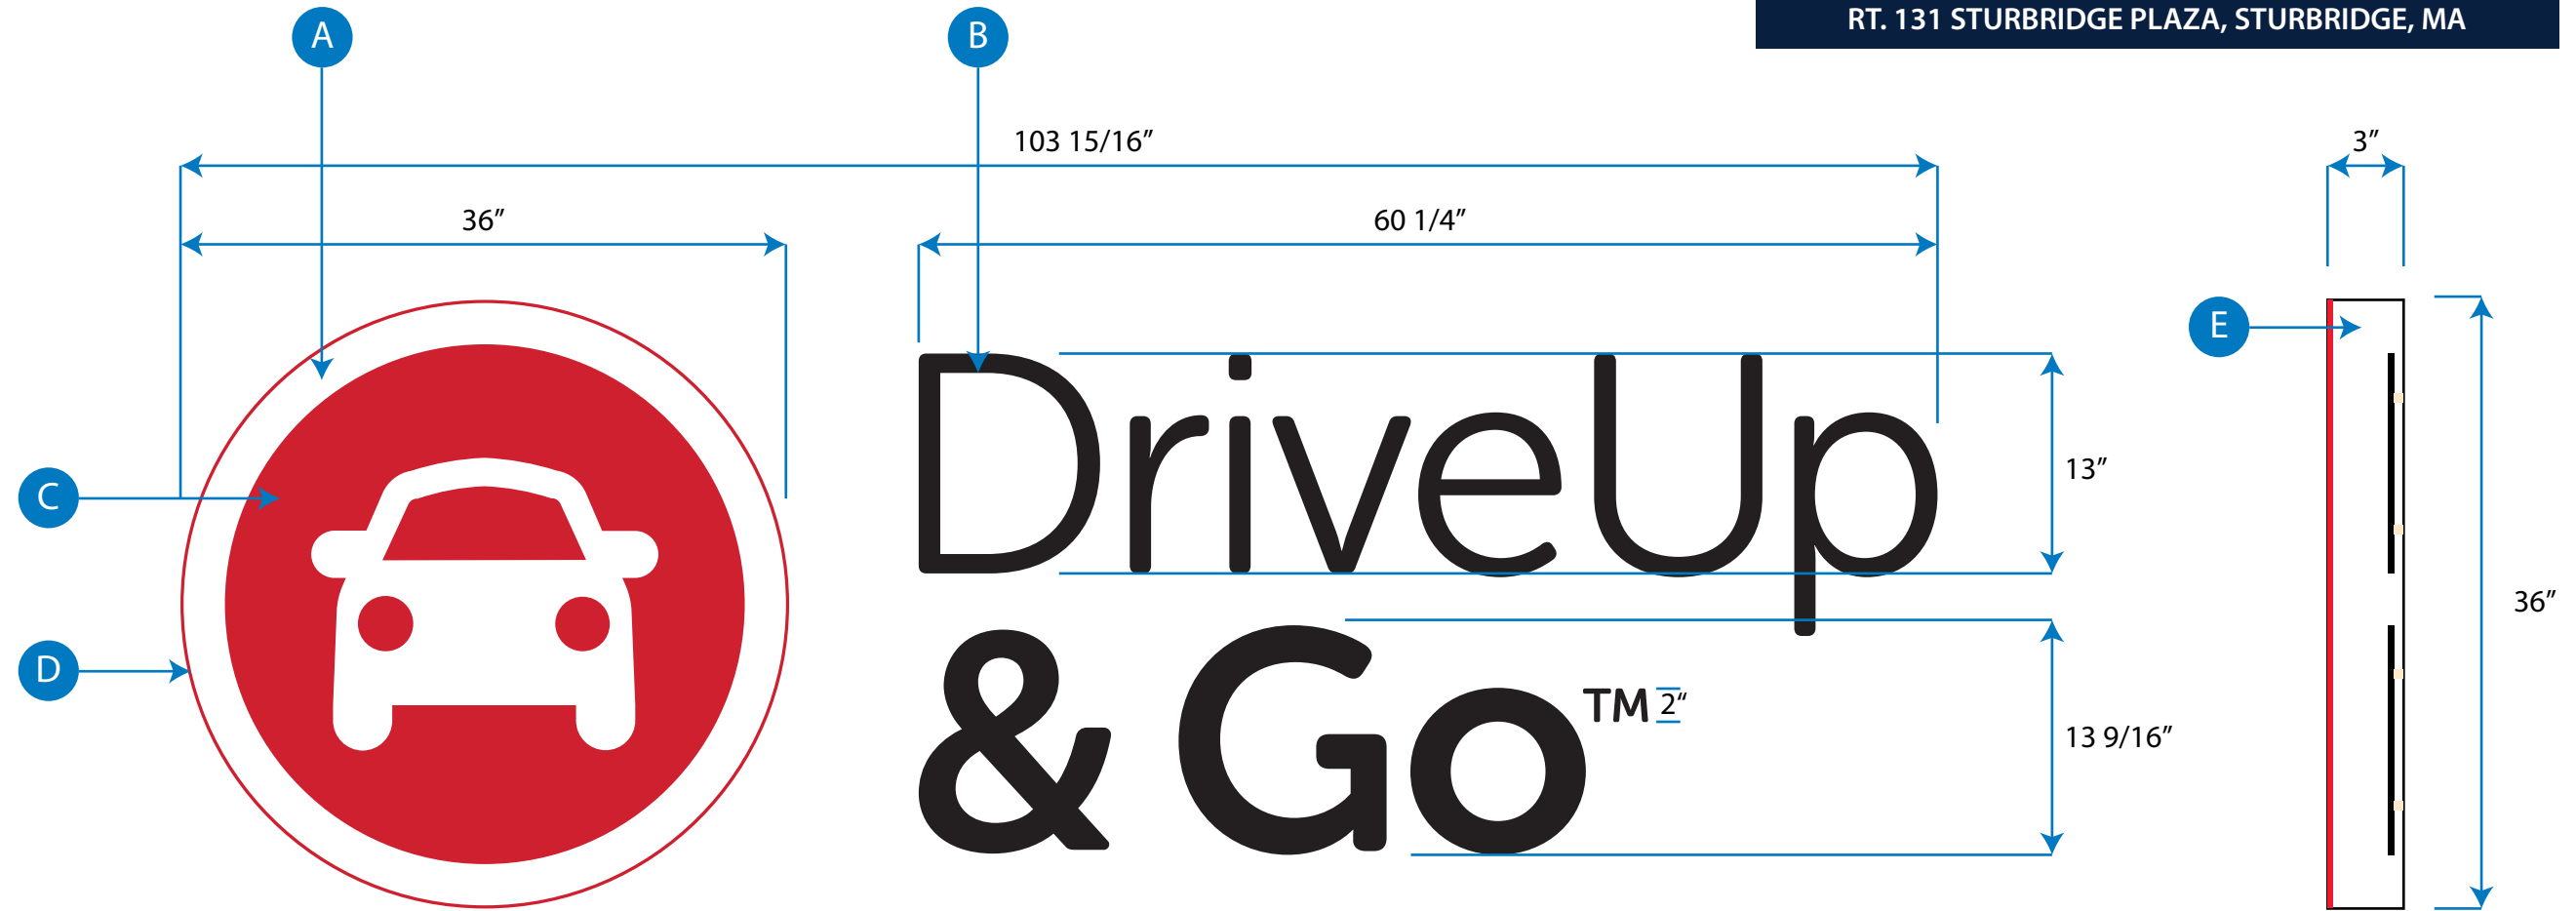

CLIENT APPROVAL

SIGNATURE _____ DATE _____

