


N/F  
WILLIAM F. & MICHELLE  
AQUADRO

N/F  
PATRICIA A. BALLARD  
& GABRIEL ACEVEDO

LOT B  
47,423.7 S.F.

N/F  
PHILIP R. & MIRANDA E.  
DESPLAINES

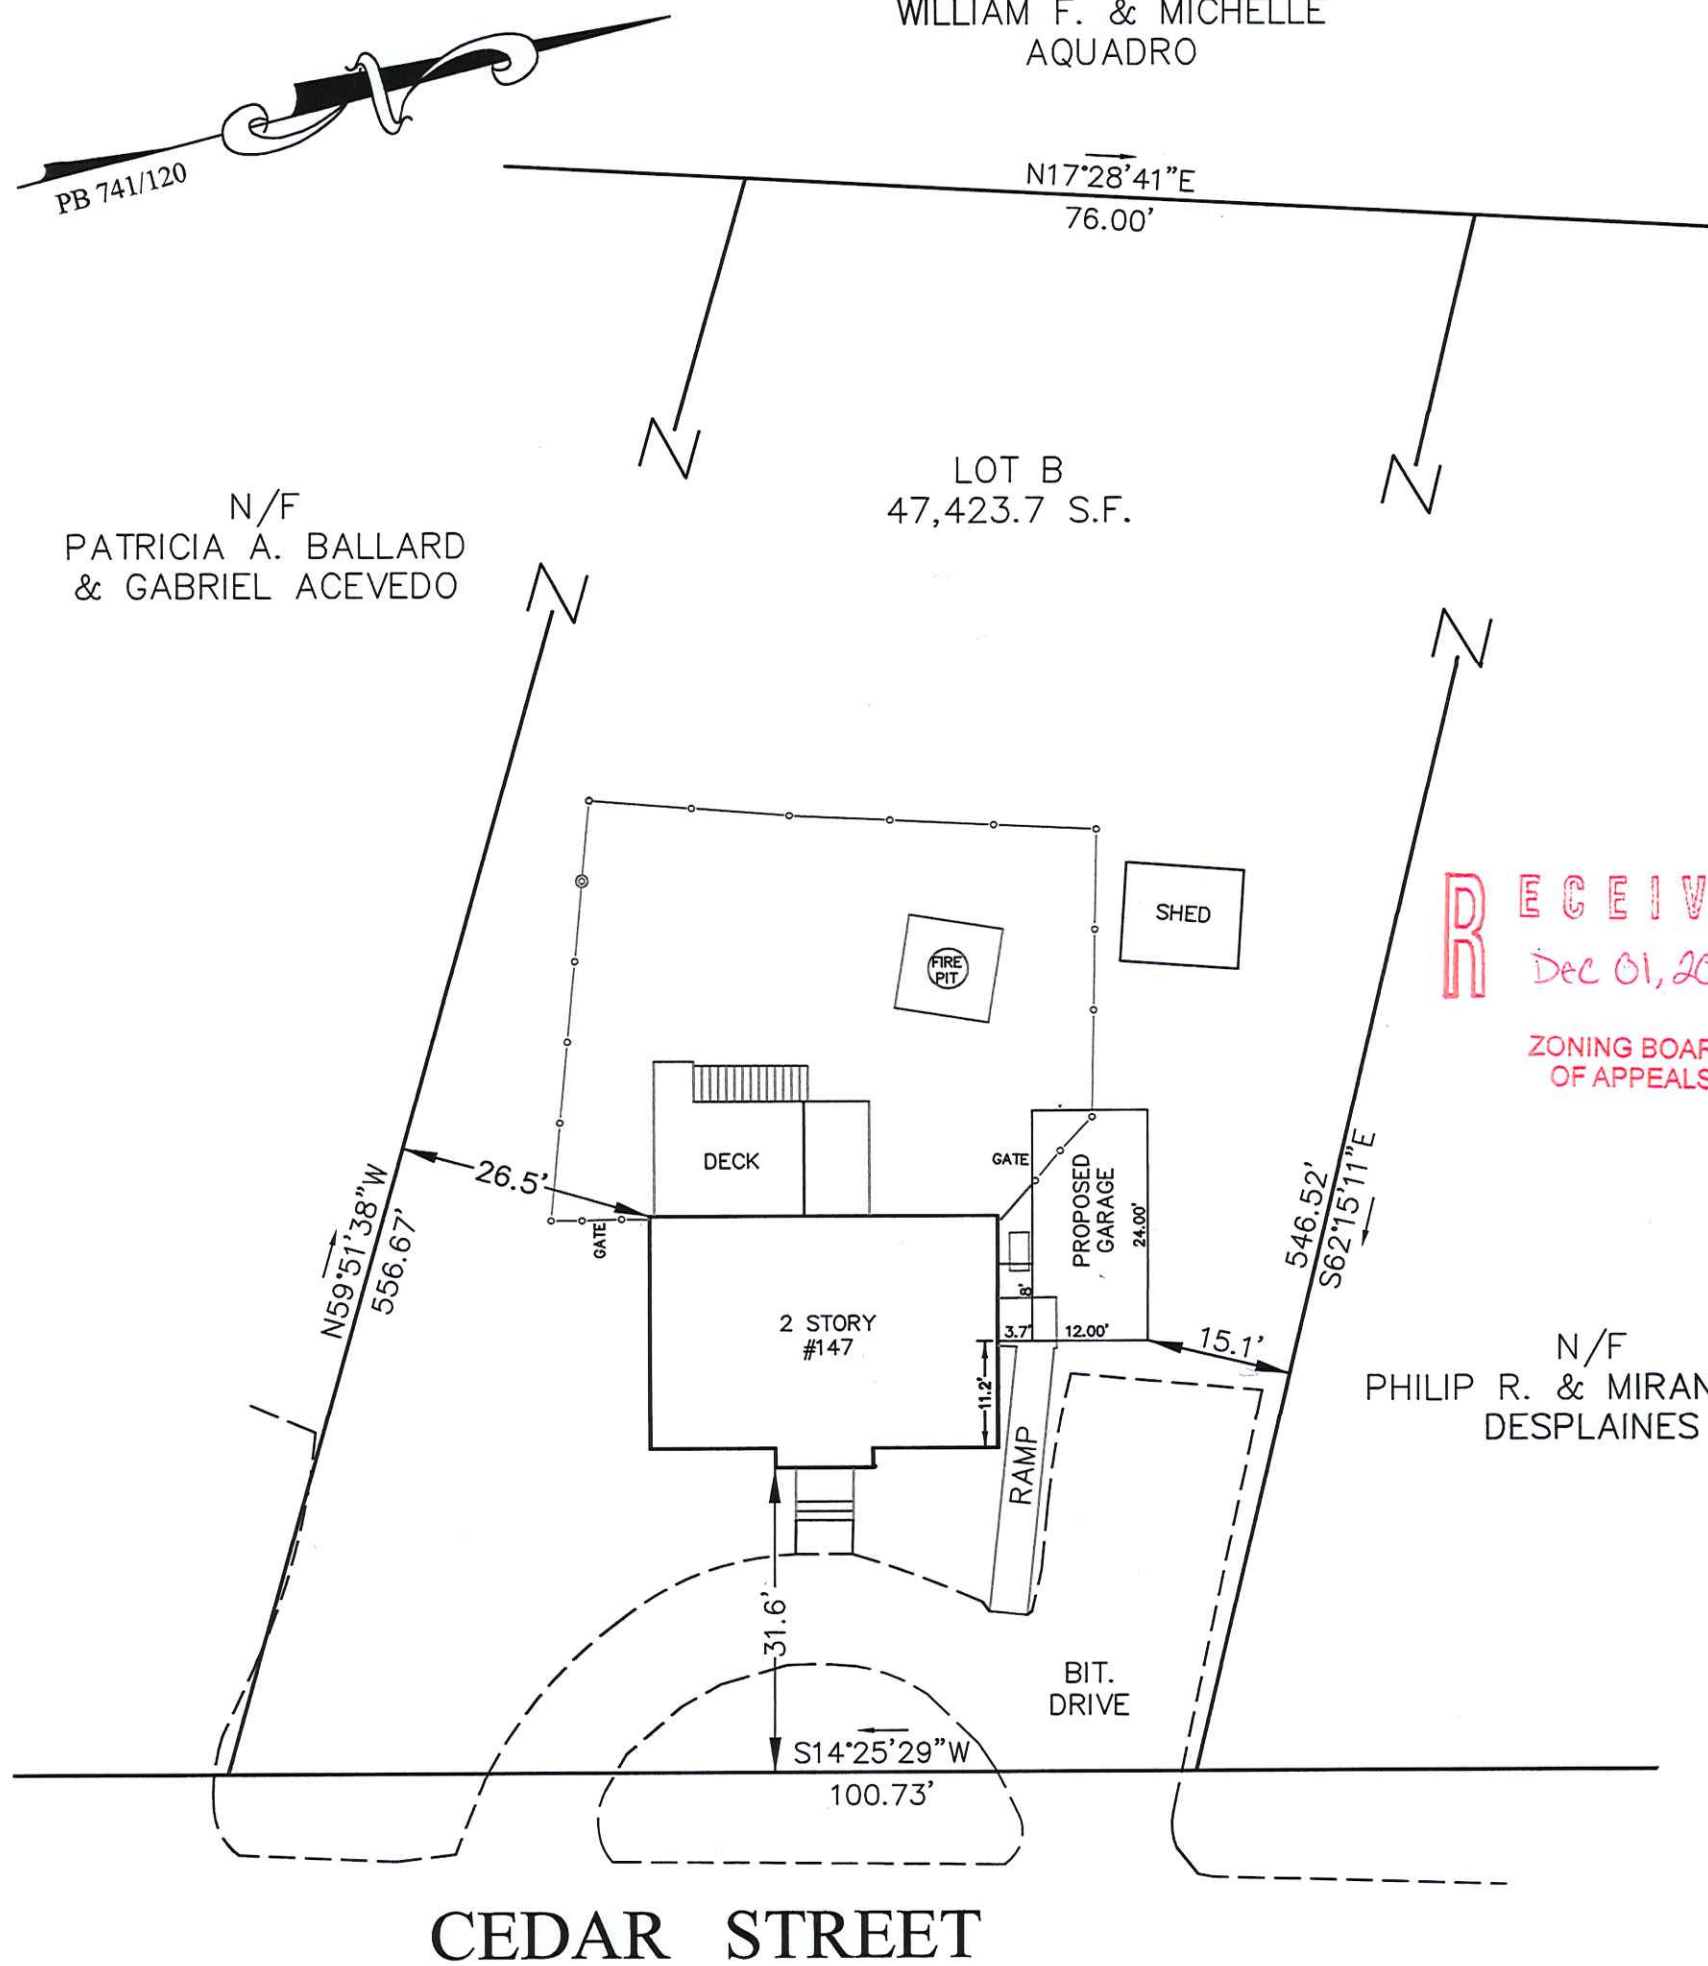

**RECEIVED**  
Dec 01, 2021

ZONING BOARD  
OF APPEALS

**CEDAR STREET**

PROPERTY REFERENCES

DEED BOOK 65745, PAGE 353  
PLAN BOOK 741, PLAN 120, LOT B

ZONE : SR

SETBACK REQUIREMENTS:  
FRONT = 30'  
SIDE = 15'  
REAR = 15'



*Jon L. Fagerstrom*  
Jon L. Fagerstrom P.L.S.#49205

**PROPOSED GARAGE**

AT  
147 CEDAR STREET  
STURBRIDGE, MA

OWNED BY  
**FIDAN ANA KURTULUS**

OCTOBER 16, 2021  
JON L. FAGERSTROM, P.L.S.  
144 PAIGE HILL RD, BRIMFIELD, MA

