
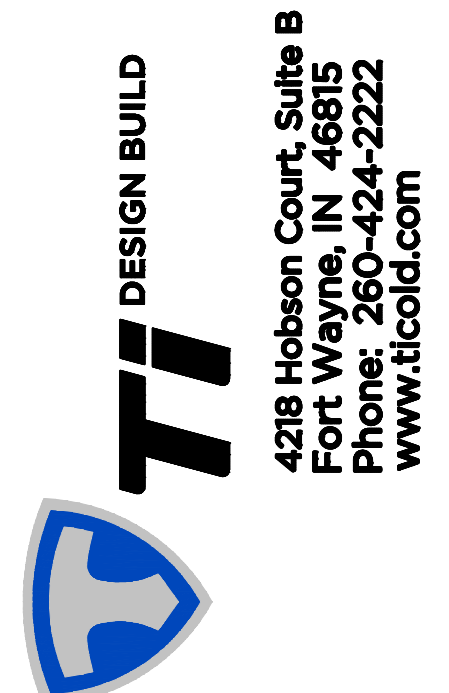


**60% COMPLETION:  
NOT FOR CONSTRUCTION**

GRAPHIC SCALE  
(IN FEET)  
1 inch = 40 feet

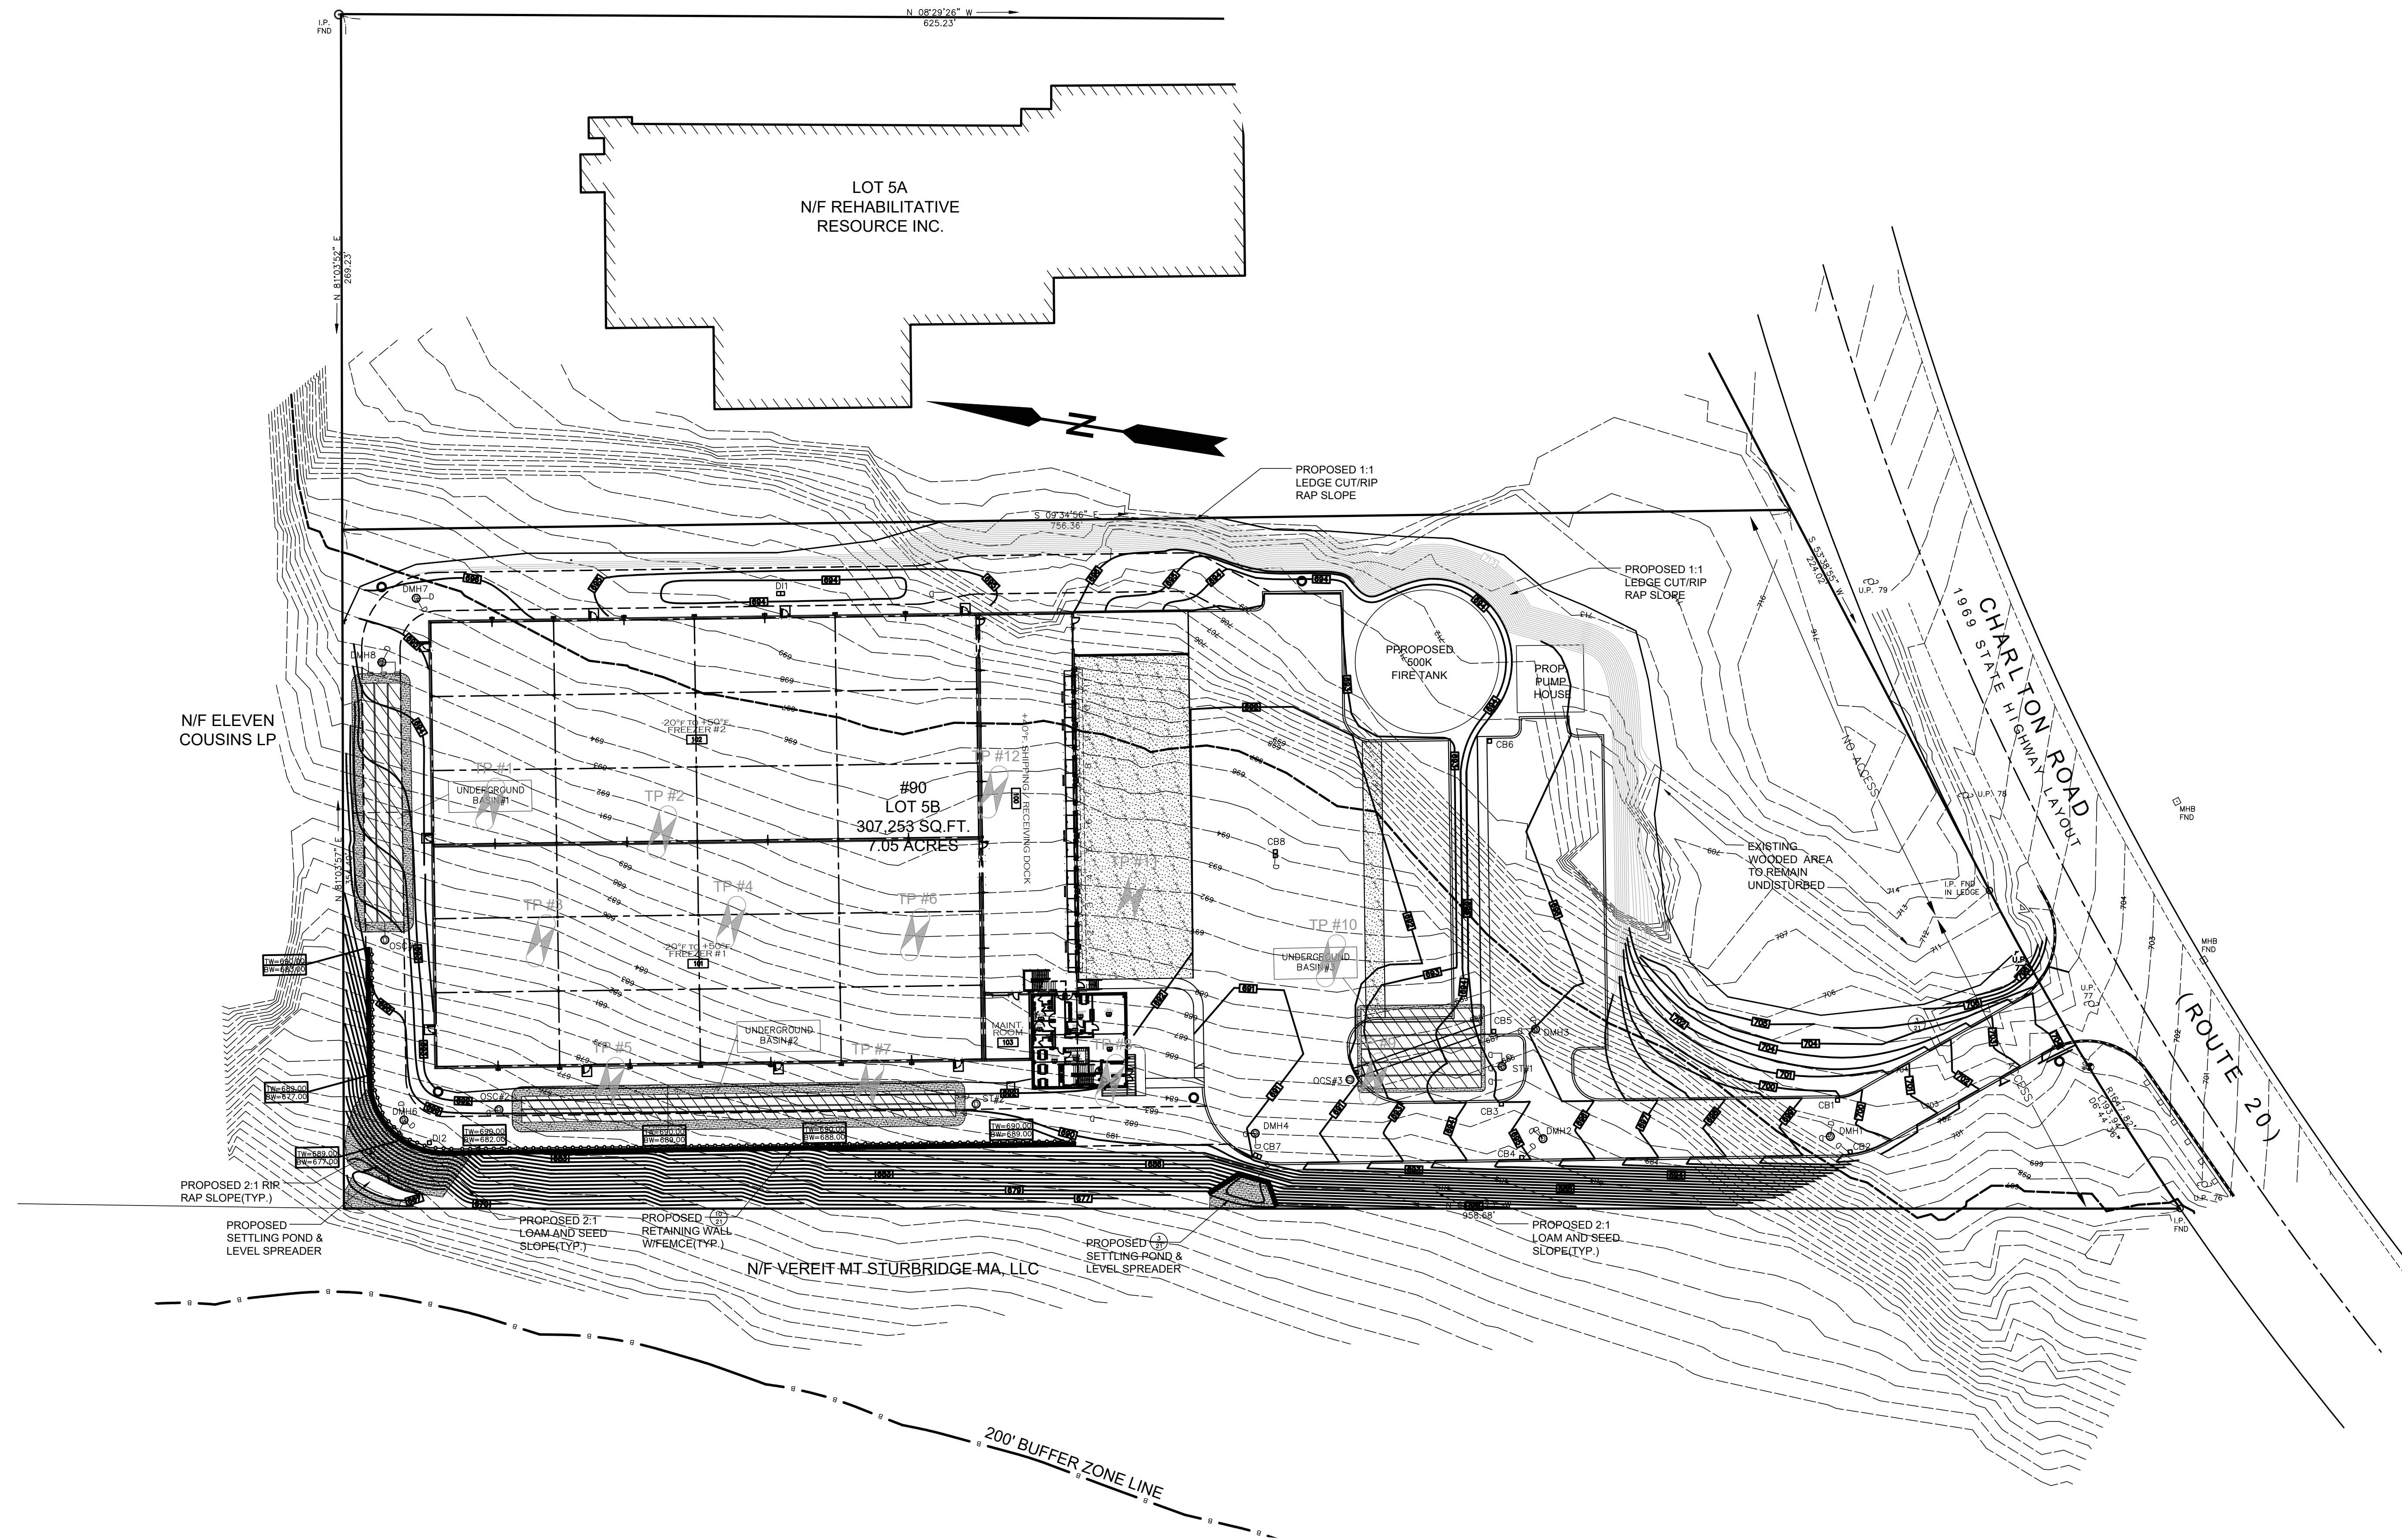

PROJECT: PROPOSED FACILITY FOR:  
 90 CHARLTON ROAD  
 (ROUTE 20)  
 STURBRIDGE, MA

DRAWING TITLE:  
 GRADING & DRAINAGE  
 PLAN  
 SHEET 4 OF 12

REVISIONS:


DRAWN BY: PML  
 DATE: 12-16-20  
 JOB NO. 20-385 90 CHARLTON STREET  
 CAD FILE: 20-385 - 90 CHARLTON ST.DWG  
 SHEET : 1 OF 1

**60% COMPLETION:  
 NOT FOR CONSTRUCTION**

GRAPHIC SCALE  
 (IN FEET)  
 1 inch = 40 feet

C-4.0