

LEGEND

- PROPERTY LINE
- EROSION CONTROL
- EXISTING CONTOUR
- PROPOSED CONTOUR
- WATER LINE
- EDGE OF WETLAND
- EXISTING SPOT GRADE
- +97.1 PROPOSED SPOT GRADE
- PERC HOLE
- TEST PIT
- CONTROL
- WETLAND FLAG

0 20 40
SCALE: 1in = 20ft

GREEN HILL

ENGINEERING

PERC TESTING SEPTIC DESIGN WETLAND PERMITTING ENVIRONMENTAL CONSULTING




10 MAIN STREET
STURBRIDGE, MA 01566
508-347-5226 (W)
508-347-9857 (F)

WORKING TO PROTECT OUR WATER RESOURCES

PROPOSED RIVERLANDS PARKING AREA AND GRAND TRUNK TRAIL ACCESS
STURBRIDGE TRAILS
52 STALLION HILL ROAD
STURBRIDGE MA
31 MARCH 2020

MAP 24 PARCEL 52
PLOT: 3/31/2020 12:02 PM SHEET 2 OF 3 JOB: 2017-164




PROPOSED GRAND TRUNK TRAIL DETAIL
(nls)

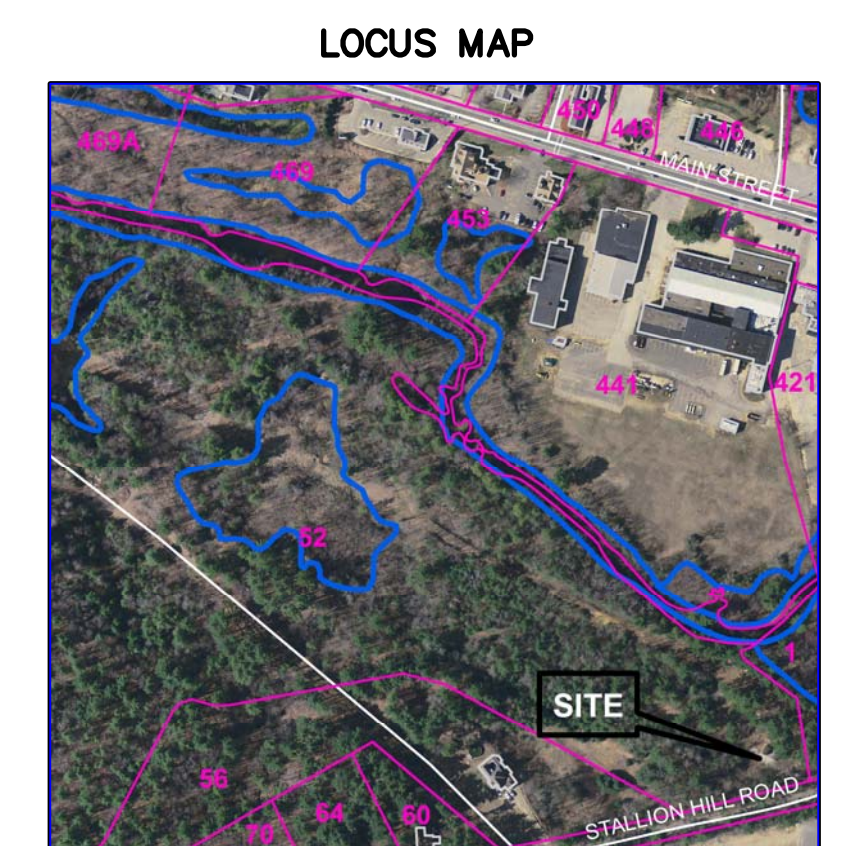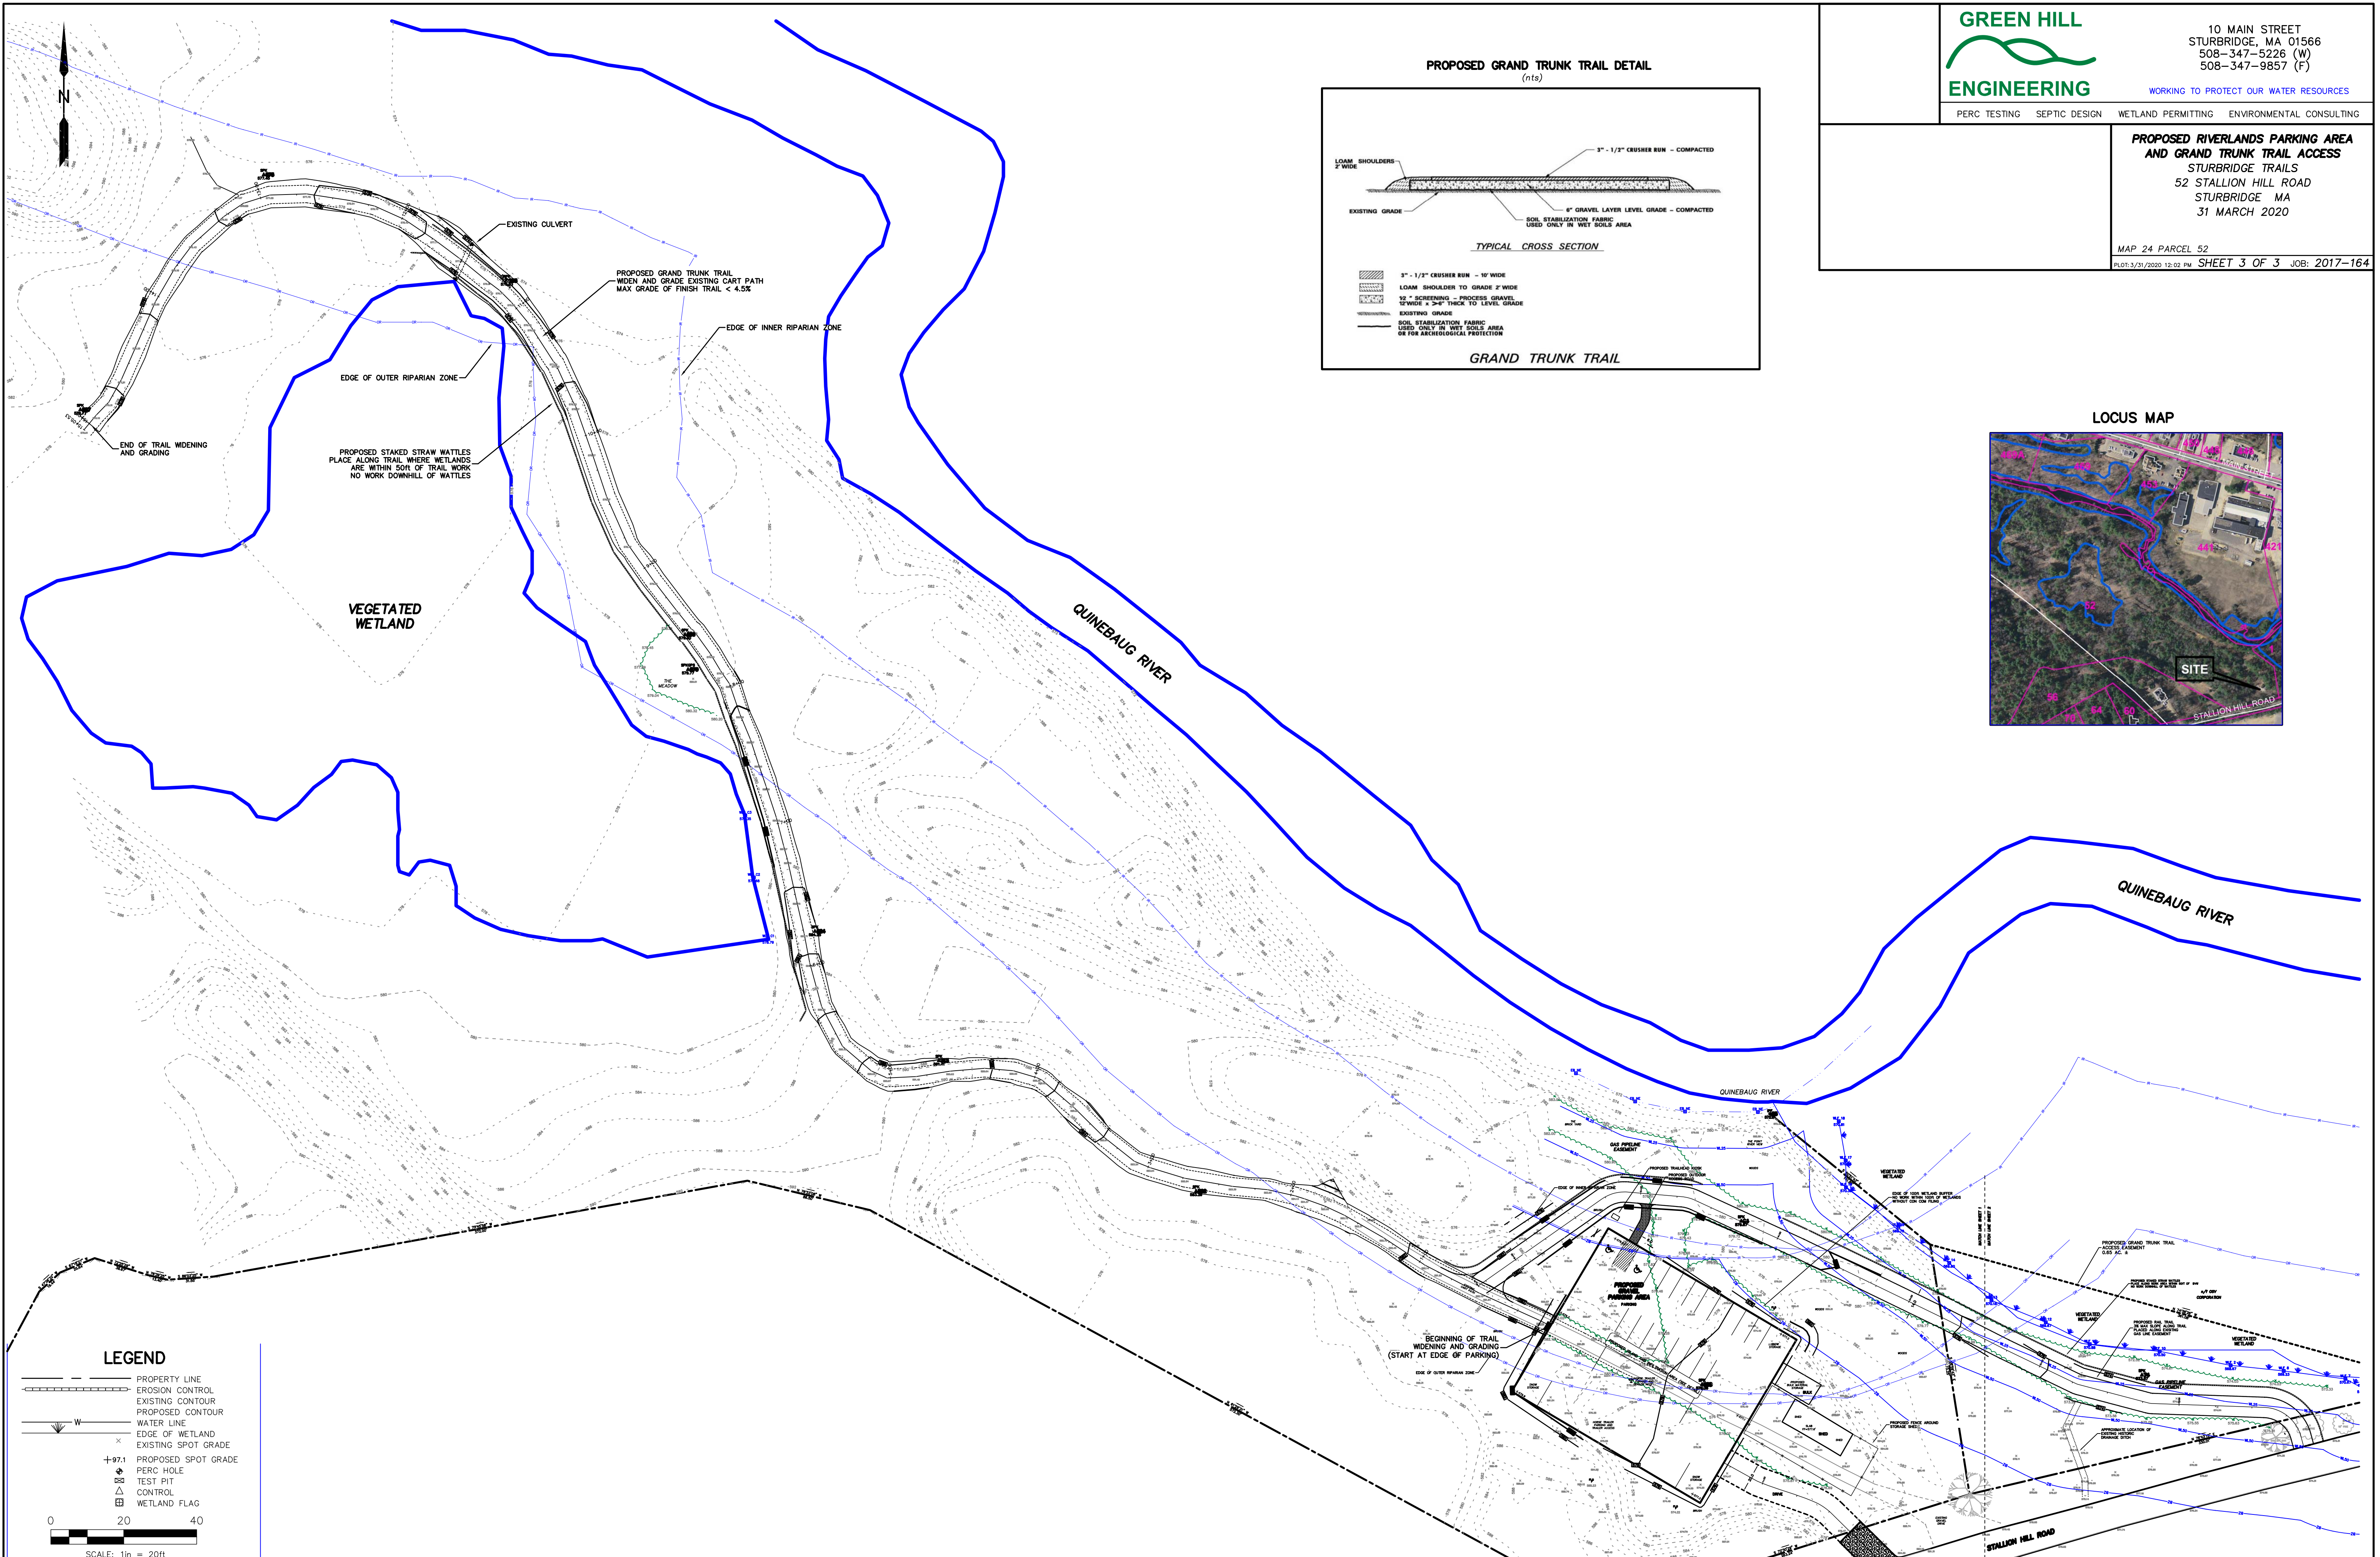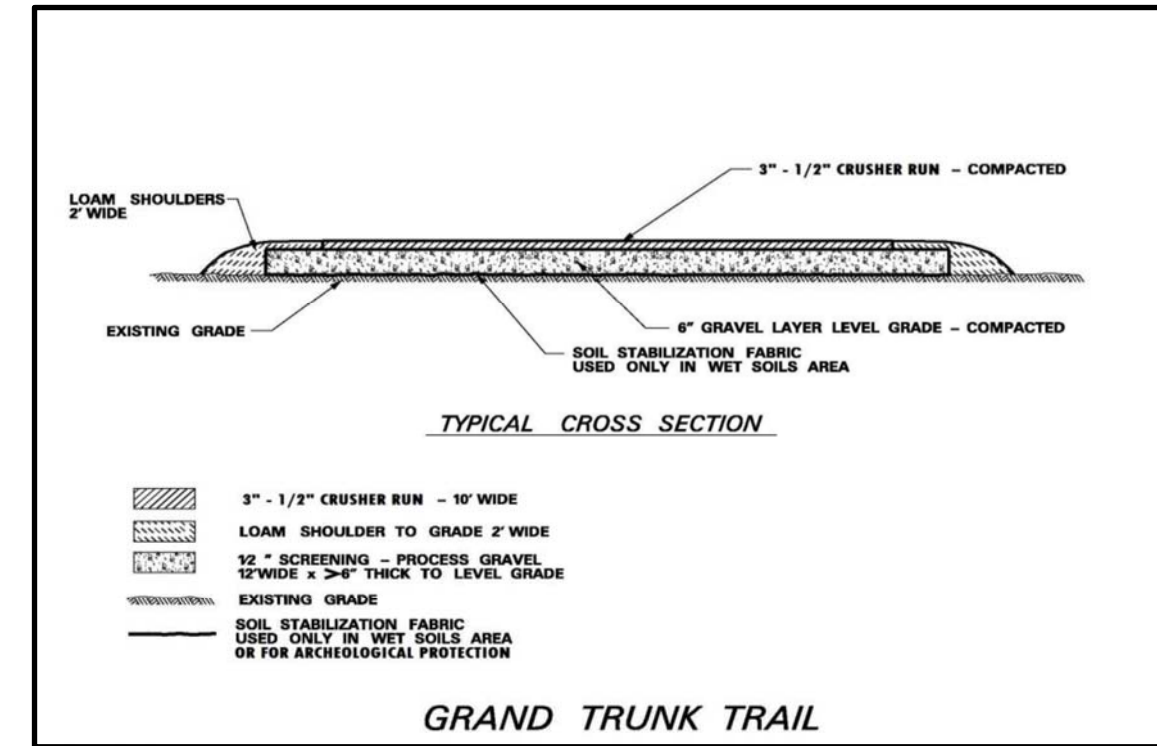

LEGEND

- PROPERTY LINE
- EROSION CONTROL
- EXISTING CONTOUR
- PROPOSED CONTOUR
- WATER LINE
- EDGE OF WETLAND
- EXISTING SPOT GRADE
- +97.1 PROPOSED SPOT GRADE
- PERC HOLE
- TEST PIT
- CONTROL
- WETLAND FLAG

0 20 40
SCALE: 1in = 20ft

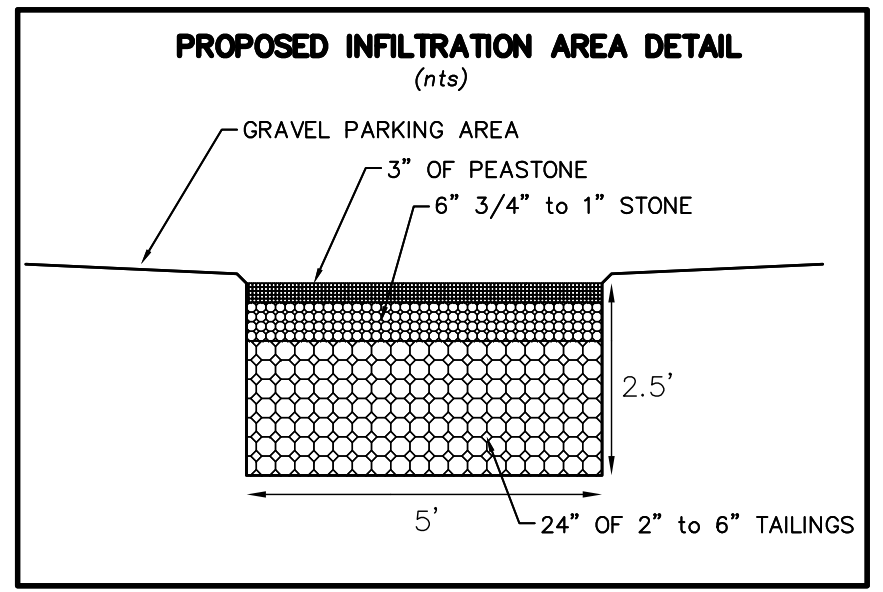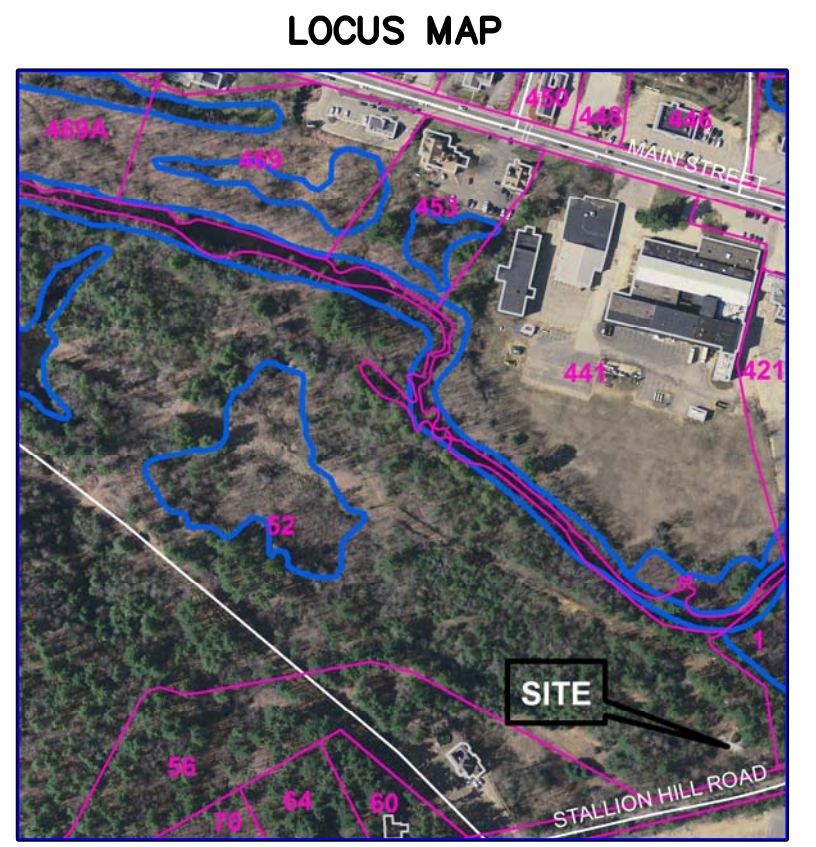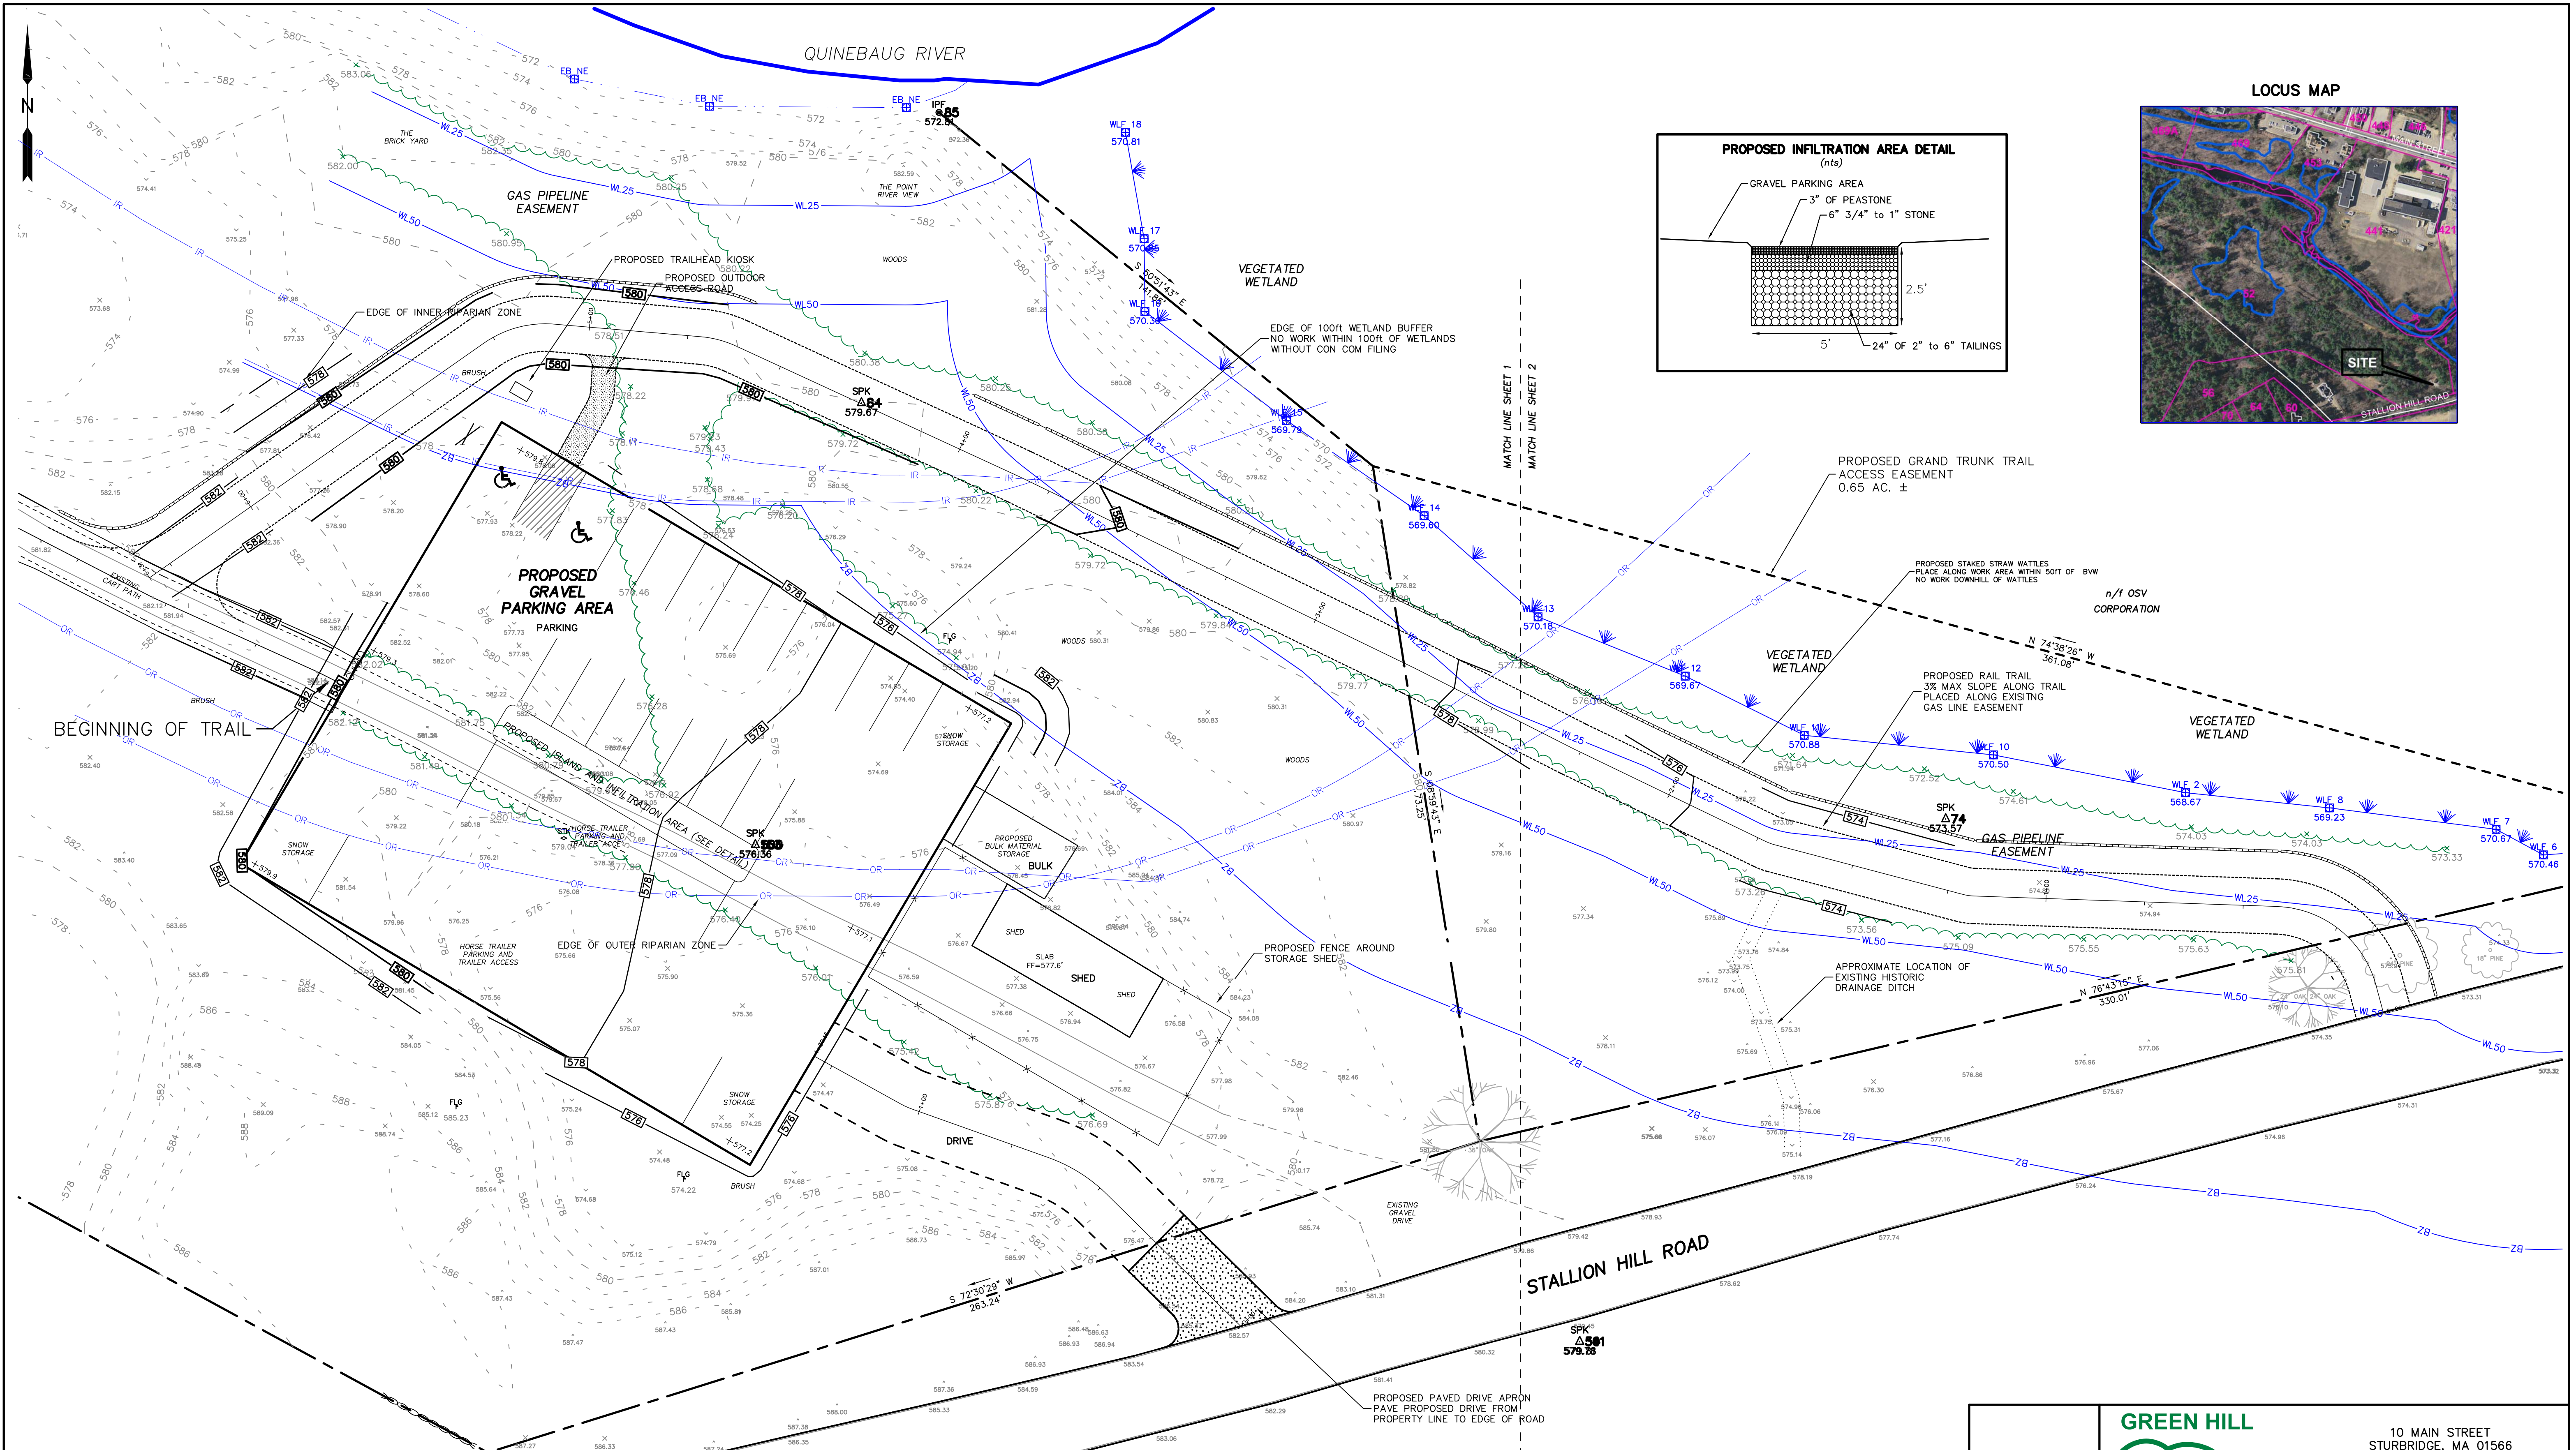

DEVELOPED AREA CALCS

Area	Sq. Feet	Acres
PARKING	19,488.31	0.45
SHEDS	3,191.48	0.07
DRIVE	2,620.10	0.06
STORAGE	476.37	0.01
Total	25,776.25	0.59

LEGEND

- PROPERTY LINE
- EROSION CONTROL
- EXISTING CONTOUR
- PROPOSED CONTOUR
- WATER LINE
- EDGE OF WETLAND
- EXISTING SPOT GRADE
- +97.1 PROPOSED SPOT GRADE
- ⊕ PERC HOLE
- ⊕ TEST PIT
- ⊕ CONTROL
- ⊕ WETLAND FLAG

0 20 40
SCALE: 1in = 20ft

GREEN HILL ENGINEERING

10 MAIN STREET
STURBRIDGE, MA 01566
508-347-5226 (W)
508-347-9857 (F)

WORKING TO PROTECT OUR WATER RESOURCES

PERC TESTING SEPTIC DESIGN WETLAND PERMITTING ENVIRONMENTAL CONSULTING

PROPOSED RIVERLANDS PARKING AREA AND GRAND TRUNK TRAIL ACCESS

STURBRIDGE TRAILS
52 STALLION HILL ROAD
STURBRIDGE MA
31 MARCH 2020