


**LEGEND**

- REDUCED IMPERVIOUS
- REDUCED PERVIOUS

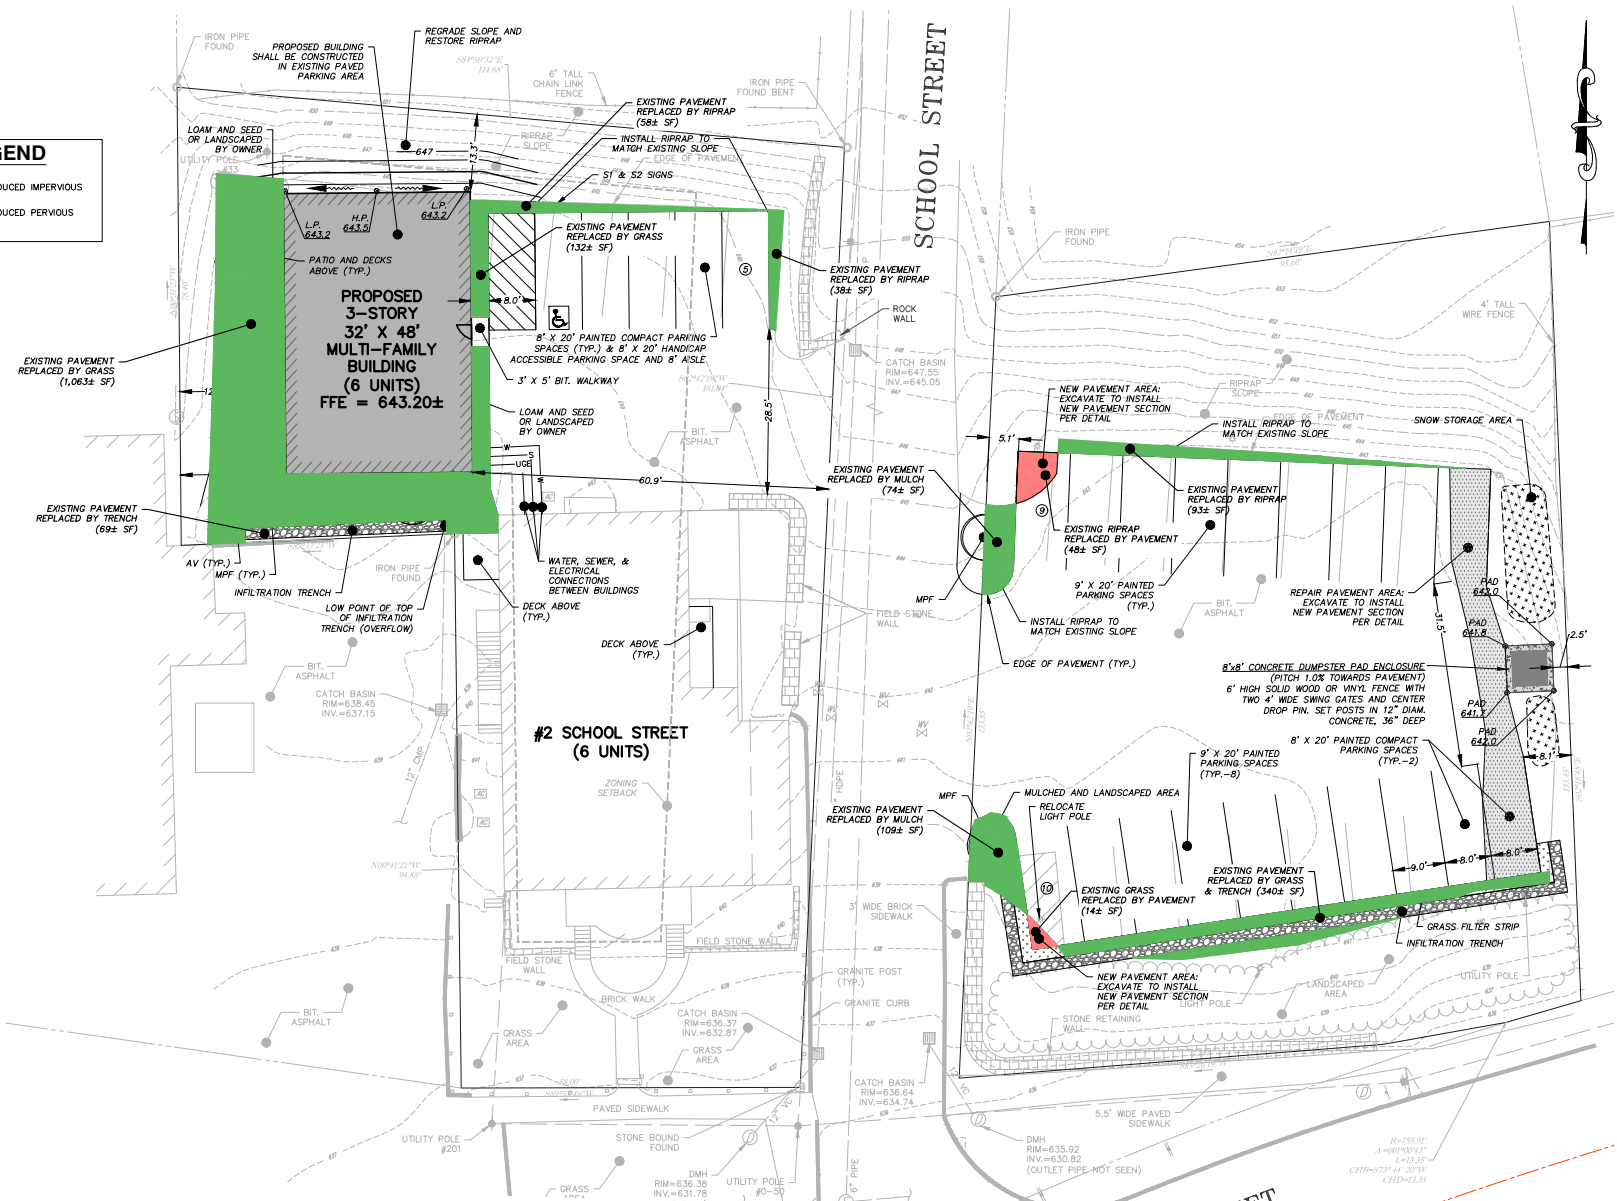

**GRAVES**  
ENGINEERING, Inc.

DATE: 10-22-21  
SCALE: N.T.S.  
DRAWN BY: MRA  
CHECKED BY: MRA  
PROJECT NO.: 21120

CLIENT:  
STL GROUP, LLC  
PO BOX 538  
STURBRIDGE, MA 01566

SHEET 1 OF 1

**SURFACE CHANGES**

**MULTI-FAMILY RESIDENTIAL PROJECT - SITE IMPROVEMENTS**  
2 SCHOOL STREET & 602 MAIN STREET  
STURBRIDGE, MA 01566

100 GROVE STREET | WORCESTER, MA 01605  
1-888-696-0241 | F-508-858-0257  
gravesengineering.com